



Florida Department of Environmental Protection
Southwest District Office

FIELD WARNING NOTICE

Name / Owner / Operator: Ron Wohfiel (Paw Materials)
 Address: 6640 Materials S.R. 52 Bayonet Pt FL 34667
 Location / Source: 14201 S.R. 54, ODESSA FL Pasco County
 Permit Number: 1016378-007-A0 Permit Exp. Date: 7/17/2014 Date and Time: 1/27/2010

The purpose of this notice is to advise you of possible violations of law for which you may be responsible, and to seek your cooperation in resolving the matter. Florida Department of Environmental Protection (DEP) personnel conducted a field inspection on the date listed above at the location described above. Florida DEP personnel observed the following, which indicates that a violation of Florida Statutes and Rules may exist at the above described facility: (For example, Where was the activity observed? How was it discovered? Who provided information to the inspector?)

Observations: Water Spray Suspension System missing during operation @ EP's 2,3,4,5, 6,7,10 - Per Permit Condition B3A - Appears to be 2 unpermitted activities @ 2nd

conveyors belt to Humbolt crusher - owner Rick Wohfiel stated 2nd conveyor has operated but for production purpose. Rick Wohfiel also stated conveyor is not in use.

2nd New Drop Point Bin which receives material from the permitted


Rule or Statute Relevant to Observations	Permit Condition No.
<input checked="" type="checkbox"/> Unconfined Particulate Matter. Rule 62-296.320(4)(c)1, F.A.C., provides that no person shall cause, let, permit, suffer or allow the emission of unconfined particulate matter from any activity, without taking reasonable precautions to prevent such emissions.	B3A & 6h
<input type="checkbox"/> Operating Without a Permit. Rule 62-210.300, F.A.C., provides that, unless exempted from permitting or unless specifically authorized, the owner or operator of any facility or emissions unit which emits or can reasonably be expected to emit any air pollutant shall obtain an appropriate permit from the Department.	
<input type="checkbox"/> Violation of Permit Condition(s). Rule 62-4.160(1), F.A.C., The terms, conditions, requirements, limitations and restrictions set forth in this permit, are "permit conditions" and are binding and enforceable pursuant to Sections 403.141, 403.727, or 403.859 through 403.861, F.S.	
<input type="checkbox"/> Objectionable Odor. Rule 62-296.320(2), F.A.C., provides that no person shall cause, suffer, allow or permit the discharge of air pollutants which cause or contribute to an objectionable odor.	
<input type="checkbox"/> Excessive Visible Emissions. Rule 62-296.320(4)(b)1., F.A.C., provides that no person shall cause, let, permit, suffer or allow to be discharged into the atmosphere the emissions of air pollutants from any activity, the density of which is equal to or greater than 20 percent opacity.	
<input type="checkbox"/> Open Burning. With few exceptions, Rule 62-296.320(3), F.A.C., prohibits open burning in connection with industrial, commercial, or municipal operations.	
<input checked="" type="checkbox"/> Constructing Without a Permit. Rule 62-4.210, F.A.C., provides that no person shall construct any installation or facility which will reasonably be expected to be a source of air or water pollution without first applying for and receiving a construction permit from the Department.	8
<input checked="" type="checkbox"/> Other. <u>belt #3 conveyor</u>	

The activities observed during the Department's field inspection and any other activities at your facility that may be contributing to violations of the above-described statutes or rules should be ceased. The operation of a facility in violation of state statutes or rules may result in liability for damages and restoration, and the administrative imposition of penalties up to \$10,000.00 pursuant to Section 403.121, Florida Statutes (F.S.), or the judicial imposition of civil penalties up to \$10,000.00 per violation per day pursuant to Sections 403.141 and 403.161, F.S.

You are requested to contact Joe Panetta 244 103 at the address or telephone number below within fifteen (15) days of receipt of this Field Warning Notice. Please be advised that this Field Warning Notice is part of an agency investigation, preliminary to agency action in accordance with Section 120.57(5), F.S. We look forward to your cooperation in completing the investigation and resolution of this matter.

Received by: [Signature] Issued / Posted by: [Signature]
 Print: RON WOHFIEL Print: Joseph V. Panetta
 Title: V.P.

NEW DINGAC
STRADMAN
NEW STACKER BELT

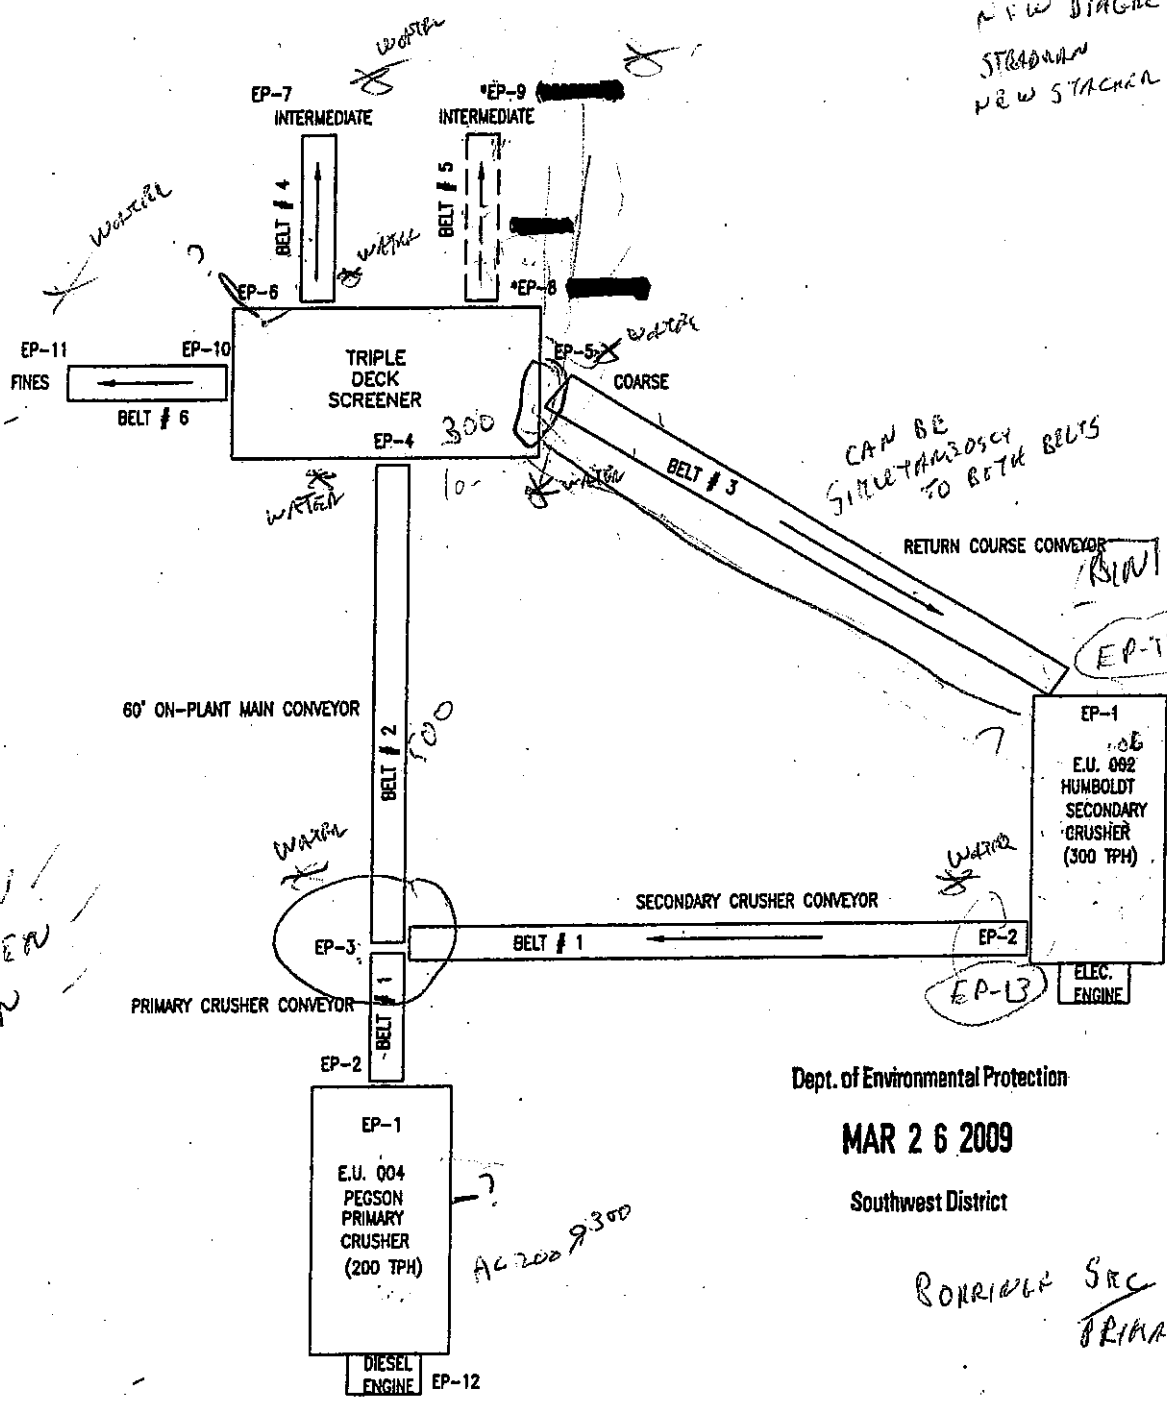

Dept. of Environmental Protection
MAR 26 2009
Southwest District

ROCKWELL SRC
PRIMAAR

FUTURE
CURRENTLY
BE
USED
AS
A
PRIMARY

*EMISSION POINTS 8 AND 9 ARE RESERVED FOR FUTURE EXPANSION

Kevin Holder
3/24/09



UNIVERSAL Solutions, Inc.
Engineers, Scientists, Environmental Consultants

8339 STONE RUN COURT
Tampa, Florida 33615

ph. (813) 639-1241
fx. (813) 639-1622

FIGURE 1
PROCESS FLOW DIAGRAM
PAW MATERIALS

DATE 3-24-09	PROJ. NO. 7503
PROJ. MGR. J.W.	REVIEWED BY J.W.
FAC ID. NO. 1010378	DRAWN BY D.S.M.
DWG. FILE: FIG1	