



ETHYLENE OXIDE STERILIZERS COMPLIANCE INSPECTION CHECKLIST



INSPECTION TYPE: ANNUAL (INS1, INS2) COMPLAINT/DISCOVERY (CI)
RE-INSPECTION (FUI) ARMS COMPLAINT NO: _____

ARMS UPDATED

AIRS ID#: 1050437 **DATE:** 07/25/2011 **ARRIVE:** 1005 **DEPART:** 1128

FACILITY NAME: WINTER HAVEN

FACILITY LOCATION: 101 INDUSTRIAL BLVD
WINTER HAVEN 33880-1036

OWNER/AUTHORIZED REPRESENTATIVE: MICHAEL MURPHY **PHONE:** (863)875-6934
Email: Mike@etosterile.com **Mobile:** fax below
CONTACT NAME: MICHAEL MURPHY **PHONE:** (863)875-6928
Email: Mike@etosterile.com **Mobile:**

ENTITLEMENT PERIOD: 3/18/2011 / 3/18/2016
(effective date) (end date)

PART I: INSPECTION COMPLIANCE STATUS (check only one box)

IN COMPLIANCE MINOR Non-COMPLIANCE SIGNIFICANT Non-COMPLIANCE

Joseph V Panetta

William Schroeder

07/25/2011

Inspector's Name (Please Print)


Date of Inspection

Inspector's Signature Joseph V. Panetta

Inspector's Signature William Schroeder

COMMENTS: This was an opening inspection conducted by compliance Inspectors Joe Panetta and Bill Schroeder. Arriving we met with the owner Michael Murphy, Chief Engineer. Mr. Murphy was happy to explain his operation to us even though it was evident the facility was still under construction. Mr. Murphy explained he has had this kind of operation over in Clermont Florida and was very enthusiastic about starting up his new facility. Mr. Murphy seemed very knowledgeable about the rule requirements for his facility. Mr. Murphy is very aware of his facility pollution limits and has already purchased and put in place equipment that will handle the possible exceedance of his current General Permit. Mr. Murphy is also aware he would need to apply for an Air Operating Permit before exceeding the limits of the current General Permit he holds.

Note: facility is still under construction and Mr. Murphy is trying to be ready for his first job sometime in September 2011.

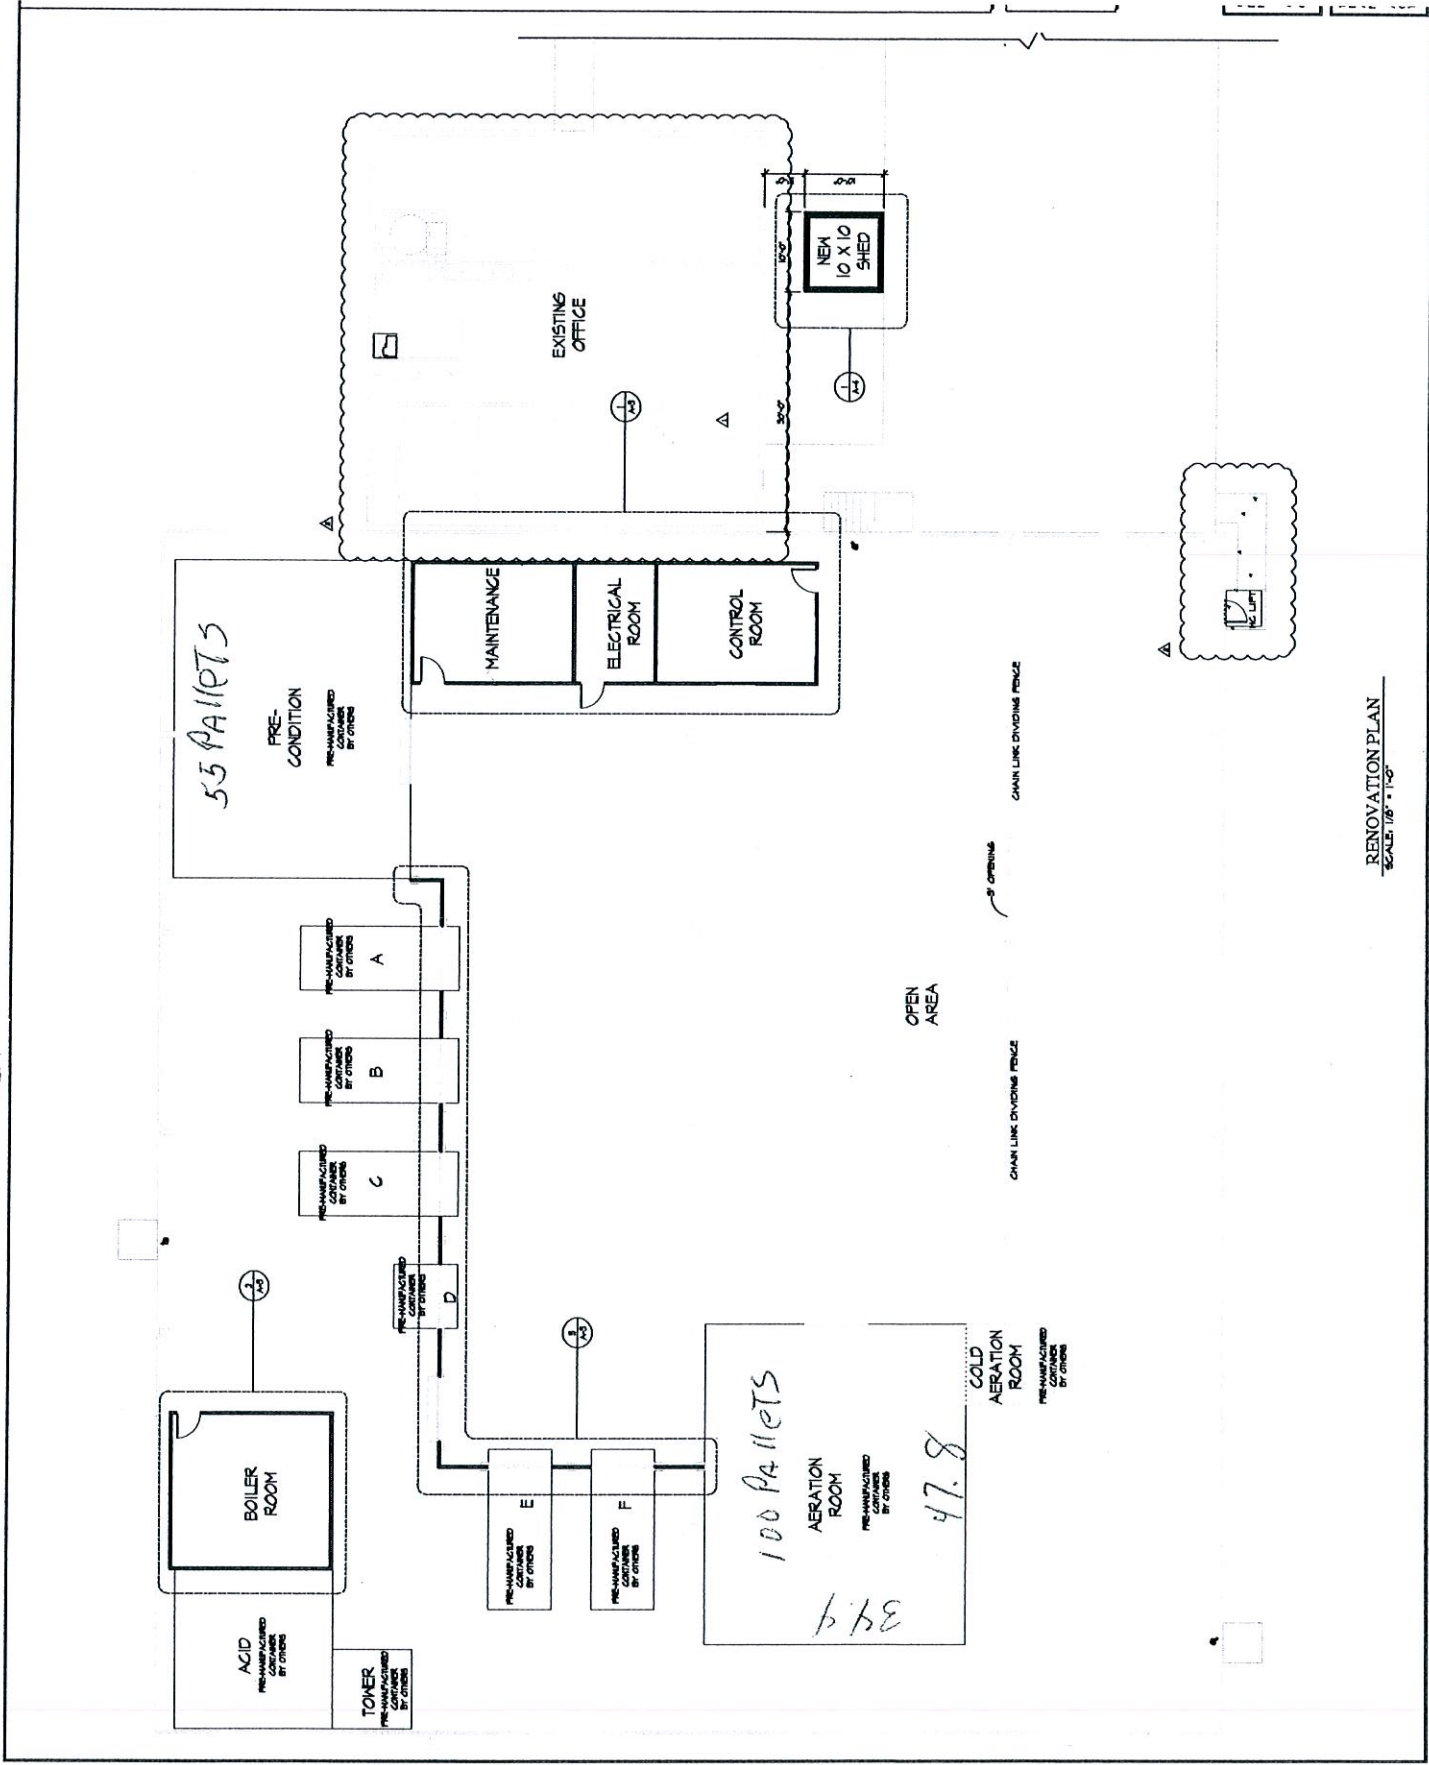

55 PALLETS

PRE-CONDITION
PRE-MANUFACTURED CONTAINERS BY OTHERS

MAINTENANCE
ELECTRICAL ROOM
CONTROL ROOM

EXISTING OFFICE

NEW 10 X 10 SHED

OPEN AREA

CHAIN LINK DIVIDING FENCE

CHAIN LINK DIVIDING FENCE

A-3

A-3

BOILER ROOM

ACID
PRE-MANUFACTURED CONTAINERS BY OTHERS

TONER
PRE-MANUFACTURED CONTAINERS BY OTHERS

A
PRE-MANUFACTURED CONTAINERS BY OTHERS

B
PRE-MANUFACTURED CONTAINERS BY OTHERS

C
PRE-MANUFACTURED CONTAINERS BY OTHERS


D
PRE-MANUFACTURED CONTAINERS BY OTHERS

E
PRE-MANUFACTURED CONTAINERS BY OTHERS

F
PRE-MANUFACTURED CONTAINERS BY OTHERS

100 PALLETS
AERATION ROOM
PRE-MANUFACTURED CONTAINERS BY OTHERS
34.9
47.8

COLD AERATION ROOM
PRE-MANUFACTURED CONTAINERS BY OTHERS

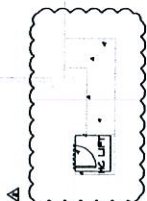

RENOVATION PLAN
SCALE: 1/8" = 1'-0"