

7<sup>5</sup> REC'D BY SEO - JAN 08 2010

RECEIVED

JAN 26 2010

NONMETALLIC MINERAL PROCESSING PLANTS (CRUSHERS) EXCLUDED BY AIR QUALITY CONTROL ACT  
AIR GENERAL PERMIT REGISTRATION FORM Mobile Sources

Part II. Notification to Permitting Office

(Detach and submit to appropriate permitting office; keep copy onsite)

**Instructions:** To give notice to the Department of an eligible facility's intent to use this air general permit, the owner or operator of the facility must detach and complete this part of the Air General Permit Registration Form and submit it to the appropriate Department of Environmental Protection or local air pollution control program office which has permitting authority. Please type or print clearly all information, and enclose the appropriate air general permit registration processing fee pursuant to Rule 62-4.050, F.A.C. (\$100 as of the effective date of this form)

7775499-002

Registration Type

Check one:

**INITIAL REGISTRATION** - Notification of intent to:

- Construct and operate a proposed new facility.
- Operate an existing facility not currently using an air general permit (e.g., a facility proposing to go from an air operation permit to an air general permit).

**RE-REGISTRATION** (for facilities currently using an air general permit) - Notification of intent to:

- Continue operating the facility after expiration of the current term of air general permit use.
- Continue operating the facility after a change of ownership.
- Make an equipment change requiring re-registration pursuant to Rule 62-210.310(2)(e), F.A.C., or any other change not considered an administrative correction under Rule 62-210.310(2)(d), F.A.C.

**Surrender of Existing Air Operation Permit(s) - For Initial Registrations Only**

If the facility currently holds one or more air operation permits, such permit(s) must be surrendered by the owner or operator upon the effective date of this air general permit. In such case, check the first box, and indicate the operation permits being surrendered. If no air operation permits are held by the facility, check the second box.

- All existing air operation permits for this facility are hereby surrendered upon the effective date of this air general permit; specifically permit number(s): \_\_\_\_\_
- No air operation permits currently exist for this facility.

**General Facility Information**

**Facility Owner/Company Name** (Name of corporation, agency, or individual owner who or which owns, leases, operates, controls, or supervises the facility.)

Operator: Lake Point Restoration, LLC

**Site Name** (Name, if any, of the facility site; e.g., Plant A, Metropolis Plant, etc. If more than one facility is owned, a registration form must be completed for each.)

Lake Point Restoration Project - Relocatable Equipment - Portable Kolberg Pioneer Crusher

**Facility Location** (Provide the physical location of the facility, not necessarily the mailing address.)

Street Address: 1.0 mile East of the intersection of U.S 441 (S. R. 15) & S.R. 76 (Kanner Hwy). South side of S.R.76. Section 23, Twp. 40 S, Rge. 38 E.

City: Port Mayaca

County: Martin

Zip Code: 33438

**Facility Start-Up Date** (Estimated start-up date of proposed new facility.) (N/A for existing facility) not being used at current time.

**Owner/Authorized Representative**

Name and Position Title (Person who, by signing this form below, certifies that the facility is eligible to use this air general permit.)

Print Name and Title: Harry Rusbridge, Operating Manager.

Owner/Authorized Representative Mailing Address

Organization/Firm: Lake Point Restoration, LLC

Street Address: P.O. Box 69

City: Indiantown

County: Martin

Zip Code: 34956

Owner/Authorized Representative Telephone Numbers

Telephone: (561) 924-9100

Fax: (561) 924-9101

Cell phone (optional): N/A

**Facility Contact (If different from Owner/Authorized Representative)**

Name and Position Title (Plant manager or person to be contacted regarding day-to-day operations at the facility.)

Print Name and Title: Jamie Rusbridge, Site Manager

Facility Contact Mailing Address

Organization/Firm: Same as above

Street Address:

City:

County:

Zip Code:

Facility Contact Telephone Numbers

Telephone: Same as above

Fax:


Cell phone (optional):

**Owner/Authorized Representative Statement**

This statement must be signed and dated by the person named above as owner or authorized representative

*I, the undersigned, am the owner or authorized representative of the owner or operator of the facility addressed in this Air General Permit Registration Form. I hereby certify, based on information and belief formed after reasonable inquiry, that the facility addressed in this registration form is eligible for use of this air general permit and that the statements made in this registration form are true, accurate and complete. Further, I agree to operate and maintain the facility described in this registration form so as to comply with all applicable standards for control of air pollutant emissions found in the statutes of the State of Florida and rules of the Department of Environmental Protection and revisions thereof.*

*I will promptly notify the Department of any changes to the information contained in this registration form.*

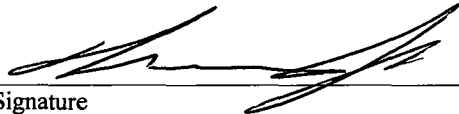  
Signature

Date 12/30/09

Type of Facility

Check one:

Stationary Facility                       Relocatable Facility

Type(s) of Precautions Used to Prevent Unconfined Emissions

Check all that apply for the management of roads, parking areas, stock piles and yards:

Maintain Roads/Parking/Yards       Use Water Application       Use Dust Suppressant  
 Remove Particulate Matter       Reduce Stock Pile Height       Install Wind Breaks

Check the location of spray bars at the nonmetallic mineral processing plant:

Feeders                       Entrance to "Crusher"                       Exit of "Crusher"  
 Classifier Screens                       Conveyor Drop Points

Description of Reasonable Precautions

Below, or as an attachment to this form, provide details of all types of reasonable precautions to be used to prevent unconfined emissions at the facility.

The contractor will be responsible for and provide on an as needed basis during the daily operation of crushing activities a watering application to suppress the unconfined emissions of (i.e. fine sands and dust particles) at the Wash Plant compound. In addition, the contractor will maintain the surrounding work areas of the project site as required. The contractor will also be responsible for daily watering of the haul roads, as well.

FACILITY ID #  
 # 7775499  
 REMOVE EU #'s 001, 002, 003, 005 & 006 TO INACTIVE  
 → ADD TO NEW FACILITY ID # 0850152-001-AG

REMOVING STATIONARY EQUIPMENT  
FROM RELOCATABLE ENTITLEMENT.

**Description of Facility**

Below, or as an attachment to this form, provide a description of the nonmetallic mineral processing operations at the facility in sufficient detail to demonstrate the facility's eligibility for use of this air general permit and to provide a basis for tracking any future equipment or process changes at the facility. Describe all air pollutant-emitting processes and equipment at the facility, and identify any air pollution control measures or equipment used.

This is a Kolberg Pioneer Crusher which may be put into use at the Lake Point Restoration project in Martin County, Florida.

02/05/10

\* SEE ATTACHED E-MAIL AS AN  
ADDENDUM TO THIS REGISTRATION FORM

*\* ATTACH AS AN ADDENDUM  
TO 7775499-002-AG, PAGE 10*

Dibble, Dickson

**From:** Daniel Pridgen [danny@lakepointrestoration.com]  
**Sent:** Friday, February 05, 2010 4:13 PM  
**To:** Dibble, Dickson  
**Subject:** RE: Lake Point Restoration - Air General Permits for Relocatable and Permanent facilities

Relocatable – Portable Kolberg Pioneer Crusher Model 4240 serial number 4240-4067730, CAT Diesel Serial No. \*GLS00668\* model C-11 / 330hp

Permanent – MGL Crusher serial number P15148DS102, Cummins Diesel Serial No. 79220198 model QSX15 / 535hp  
Wash Plant MGL Model 6116 serial number TTW3625-032, Cummins Diesel Serial No. 46754434 model QSB6.7 / 190hp

Daniel Pridgen  
Lake Point Restoration LLC  
PO Box 69  
Indiantown, FL 34956  
561-924-9100 Office  
561-924-9101 Fax  
[danny@lakepointrestoration.com](mailto:danny@lakepointrestoration.com)

---

**From:** Dibble, Dickson [mailto:Dickson.Dibble@dep.state.fl.us]  
**Sent:** Friday, February 05, 2010 3:47 PM  
**To:** [danny@lakepointrestoration.com](mailto:danny@lakepointrestoration.com)  
**Subject:** FW: Lake Point Restoration - Air General Permits for Relocatable and Permanent facilities

*Dickson E. Dibble*

**Dickson E. Dibble, ES III**  
FL Dept of Environmental Protection  
Div. of Air Resource Management  
Bureau of Air Monitoring & Mobile Sources  
Air General Permit Program  
Tel. (850) 921-9586  
FAX (850) 922-6979  
ICG-#345

[Dickson.Dibble@dep.state.fl.us](mailto:Dickson.Dibble@dep.state.fl.us)



**Please note:** Florida has a very broad public records law. Most written communications to or from state officials regarding state business are public records available to the public and media upon request. Your e-mail communications may therefore be subject to public disclosure

The Department of Environmental Protection values your feedback as a customer. DEP Secretary Michael W. Sole is committed to continuously assessing and improving the level and quality of services provided to you. Please take a few minutes to comment on the quality of service you received. Simply click on [this link to the DEP Customer Survey](#). Thank you in advance for completing the survey.

**From:** Dibble, Dickson

**Sent:** Friday, February 05, 2010 2:37 PM

**To:** 'jordan nichols'

**Cc:** bhiggins@higgins-eng.com; Jamie Rusbridge

**Subject:** RE: Lake Point Restoration - Air General Permits for Relocatable and Permanent facilities

Jordan,

Thank you for your prompt response as promised.

There are a couple of additional things.

- 1) Relocatable – CAT diesel **Model # & Hp**
- 2) Stationary – Cummins diesel **Model # & Hp** for crusher  
**Make, Model & Hp** of diesel engine for wash plant

That should allow me to consider the application as complete.

Thank you for your help. I will be here until 4:00 PM today.

Sincerely,

*Dick*

**Dickson E. Dibble, ES III**

FL Dept of Environmental Protection  
Div. of Air Resource Management  
Bureau of Air Monitoring & Mobile Sources  
Air General Permit Program  
Tel. (850) 921-9586  
FAX (850) 922-6979  
ICG-#345

**[Dickson.Dibble@dep.state.fl.us](mailto:Dickson.Dibble@dep.state.fl.us)**



**Please note:** Florida has a very broad public records law. Most written communications to or from state officials regarding state business are public records available to the public and media upon request. Your e-mail communications may therefore be subject to public disclosure

---

**From:** jordan nichols [mailto:sjnic@higgins-eng.com]

**Sent:** Friday, February 05, 2010 2:20 PM

**To:** Dibble, Dickson

**Cc:** bhiggins@higgins-eng.com; Jamie Rusbridge

**Subject:** Lake Point Restoration - Air General Permits for Relocatable and Permanent facilities


**Importance:** High

Dick, the additional equipment info is as follows:

Relocatable – Portable Kolberg Pioneer Chrusher Model 4240, CAT Diesel Serial No. **\*gls00668\***


Permanent – MGL PI4354 Chrusher, Cummins Diesel Serial No. 3683600  
Wash Plant MGL Model 6116, Diesel Serial No. 46754432


Any thing else let us know. thanks

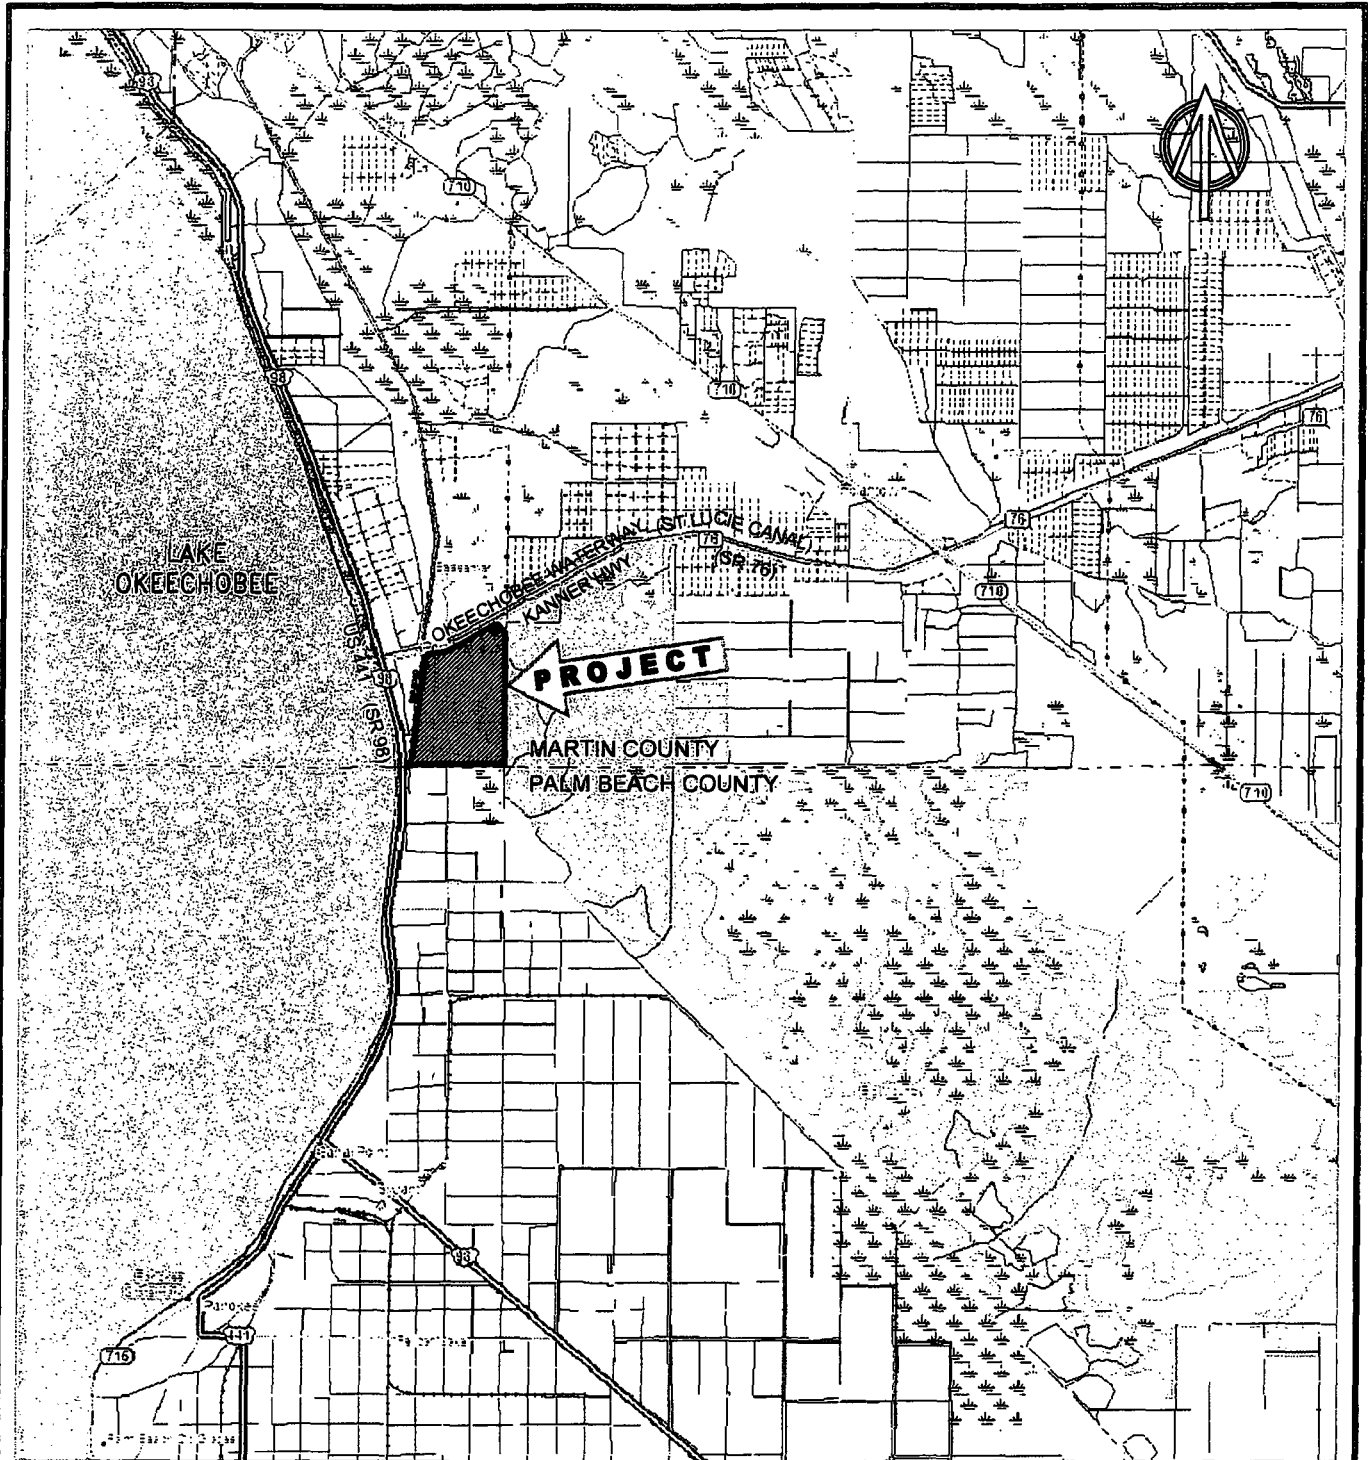


SECTIONS 13, 14, 23, 24, 25 & 26  
 TWP 40S, RGE 37E  
 MARTIN COUNTY, FLORIDA

0616-3\_LakePoint\FlaLoc-1A.dwg

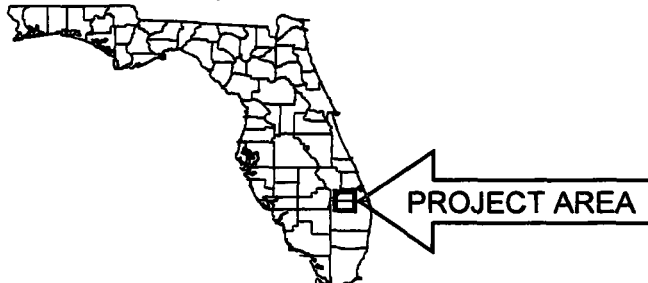

 <b>HIGGINS ENGINEERING, INC.</b> 4823 FOREST HILL BLVD. WEST PALM BEACH, FLORIDA 33415 ENGINEERING BUSINESS NO.4209 561-439-7807			
<b>LAKE POINT RESTORATION</b>  <b>VICINITY MAP</b>  <b>MARTIN COUNTY, FLORIDA</b>			
DESIGNED	DRAWN	CHECKED	JOB NO.
DATE	D.A.B.	APPROVED	06-16.5
9/09	N.T.S.		SHT. 1 OF 1



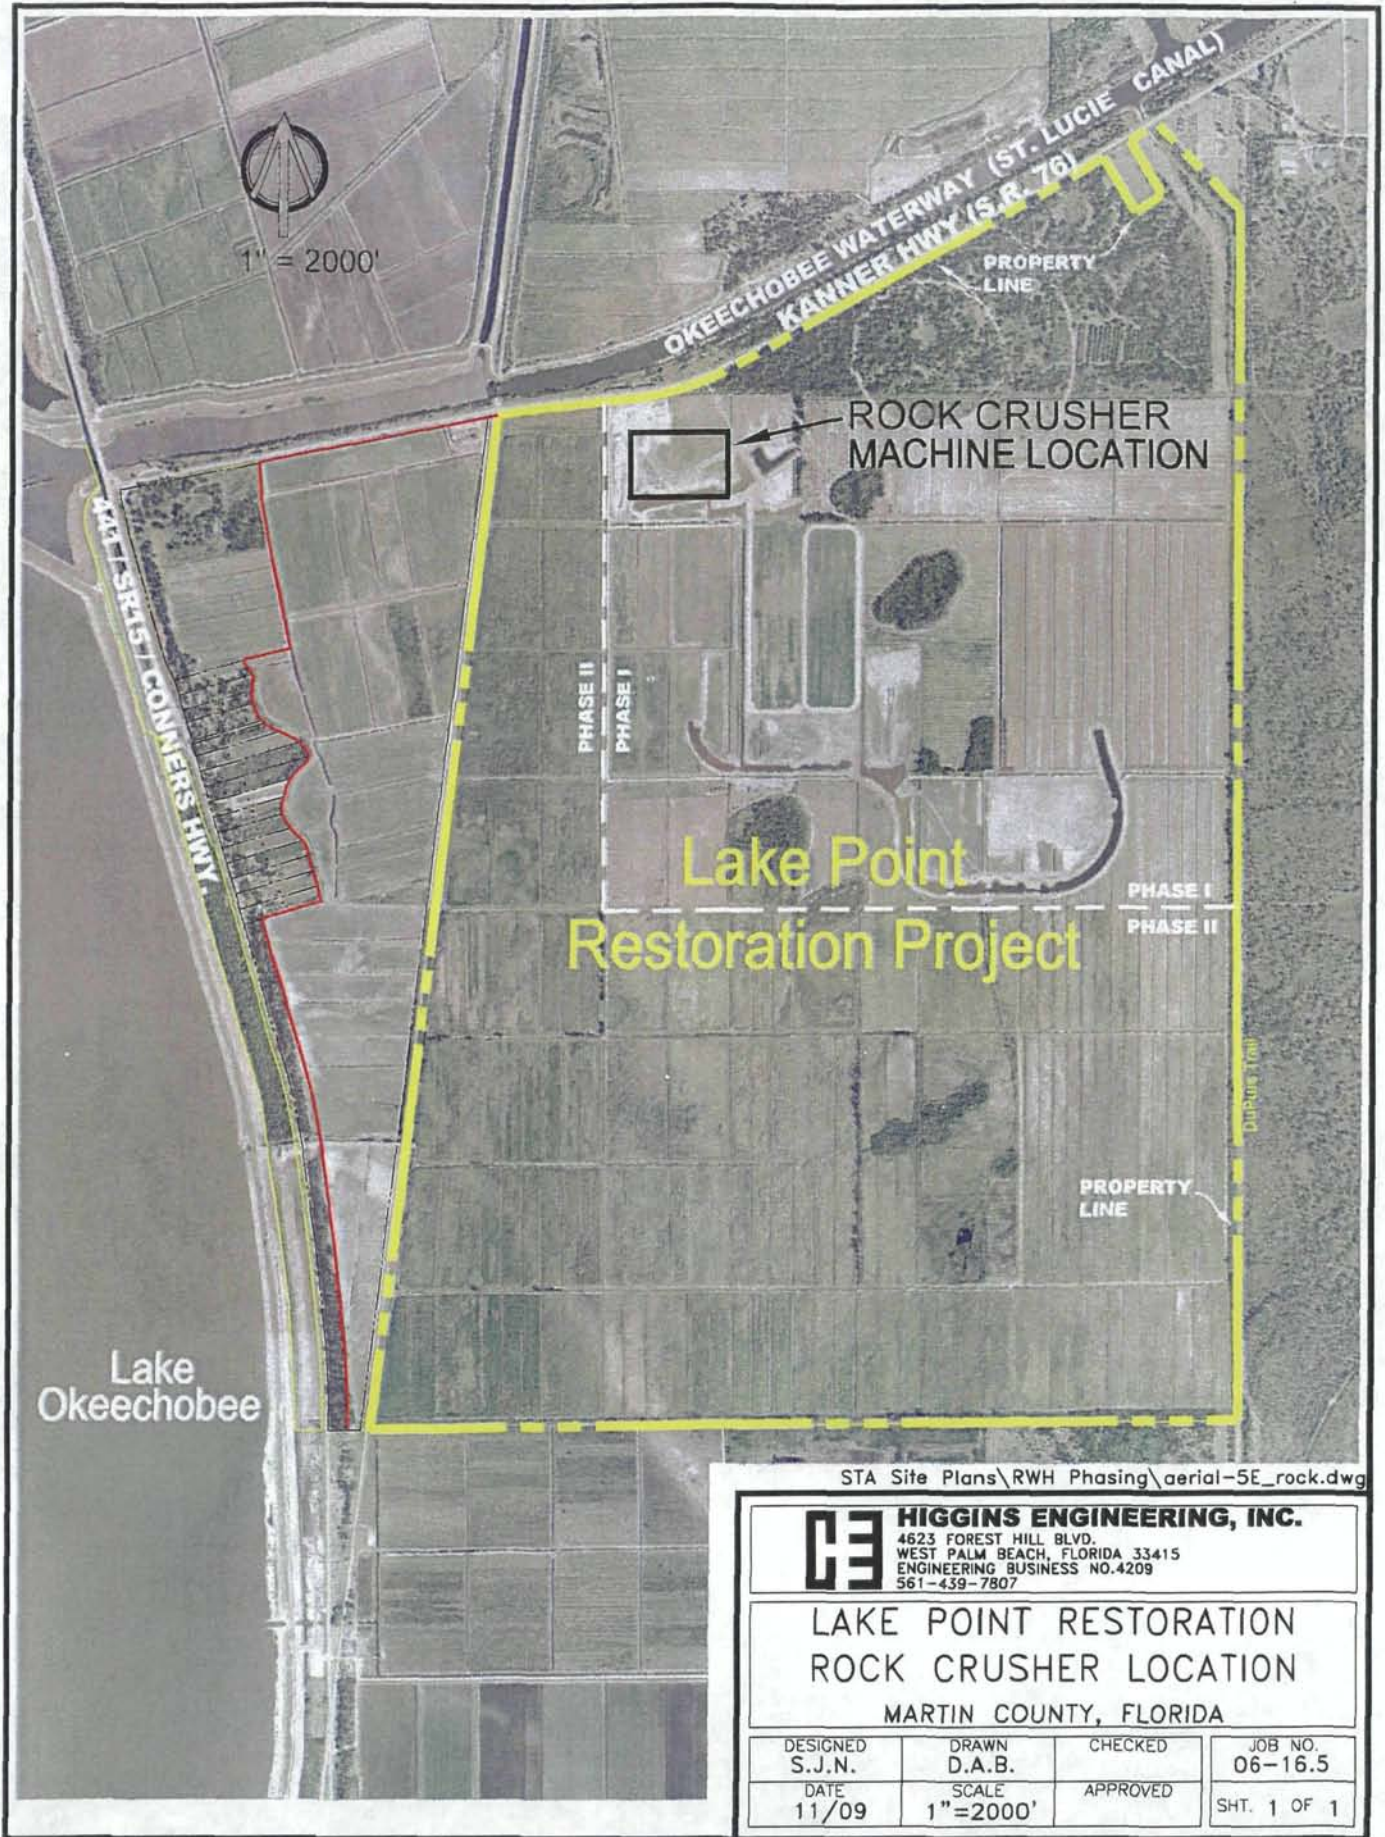

STA Site Plans\RWH Phasing\airial-5E\_rock.dwg



**HIGGINS ENGINEERING, INC.**  
 4623 FOREST HILL BLVD.  
 WEST PALM BEACH, FLORIDA 33415  
 ENGINEERING BUSINESS NO.4209  
 561-439-7807

**LAKE POINT RESTORATION  
 ROCK CRUSHER LOCATION**

MARTIN COUNTY, FLORIDA

DESIGNED S.J.N.	DRAWN D.A.B.	CHECKED	JOB NO. 06-16.5
DATE 11/09	SCALE 1"=2000'	APPROVED	SHT. 1 OF 1

RECEIVED

JAN 26 2010



HIGGINS ENGINEERING, INC.

Mobile Source

December 2009

RECEIVED

JAN 08 2010  
DEPT of ENV PROTECTION  
WEST PALM BEACH

Florida Department of Environmental Protection  
Southeast District Office  
400 North Congress Avenue  
West Palm Beach, FL 33401

Re: FDEP Air General Permit Notification  
Lake Point Restoration Project, Portable Equipment  
Martin County, Florida  
Sections 23, 24, 25 & 26 Township 40 South, Range 37 East

Gentlemen:


On behalf of Lake Point Restoration, LLC, we are providing notification of Intent to Operate under the Air General Permit for Nonmetallic Mineral Processing Plants (Crushers). Although the operation has been operating under ARMS No. 775499-001, the Department has requested that the Permit be replaced with two permits in order to cover both the permanent and portable equipment operations. The permanent equipment notification is being provided under separate cover. In support of this request, we are enclosing the following items:

1. Application processing check in the amount of \$100.00.
2. One (1) Original Executed Mine General Permit application form 62-210.920(2)(e).
3. Location and general site map.

As stated in the Application, the portable equipment covered with this Notification is a Kolberg Pioneer Crusher which may be moved from the Lake Point site for other projects.

If you have any questions, please feel free to give us a call.

Very truly yours,  
Higgins Engineering, Inc.

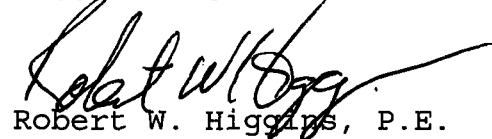

Robert W. Higgins, P.E.

06-16.5  
cc: Craig Unger  
Jamie Rusbridge

4623 Forest Hill Blvd., Suite 113  
(561) 439-7807

West Palm Beach, FL 33415  
FAX (561) 439-0026

Water Resources - Environmental

RECEIVED

JAN 26 2010

Bureau of Air Monitoring  
& Mobile Sources

DEP ROUTING AND TRANSMITTAL SLIP	
TO: (NAME, OFFICE, LOCATION)	
1. <u>Dick Dibbl - (Tala)</u>	3. _____
2. <u>MS# 5500</u>	5. _____
<b>PLEASE PREPARE REPLY FOR:</b> <input type="checkbox"/> SECRETARY'S SIGNATURE <input type="checkbox"/> DIV/DIST DIR SIGNATURE <input type="checkbox"/> MY SIGNATURE <input type="checkbox"/> YOUR SIGNATURE <input type="checkbox"/> DUE DATE _____ <b>ACTION/DISPOSITION</b> <input type="checkbox"/> DISCUSS WITH ME <input type="checkbox"/> COMMENTS/ADVISE <input type="checkbox"/> REVIEW AND RETURN <input type="checkbox"/> SET UP MEETING <input type="checkbox"/> FOR YOUR INFORMATION <input checked="" type="checkbox"/> HANDLE APPROPRIATELY <input type="checkbox"/> INITIAL AND FORWARD <input type="checkbox"/> SHARE WITH STAFF <input type="checkbox"/> FOR YOUR FILES	<b>COMMENTS:</b> Enclosed are two GPs for Lake Point. <u>Background</u> The existing facility was operating under a relocatable GP with units that are actually permanent. There is a pending enforcement case for not conducting a VE test. The facility was advised to get the permanent facility permitted under a different GP. Any questions, please contact Lee Hoefert at 561/681-6626.
FROM: <u>Lennor Anderson</u>	DATE: <u>012010</u> PHONE: <u>681-6623</u>