


TRUCK LOADOUT SYSTEM - E.U. No. 001

Drawing 2 (larger drawing available in Department files)

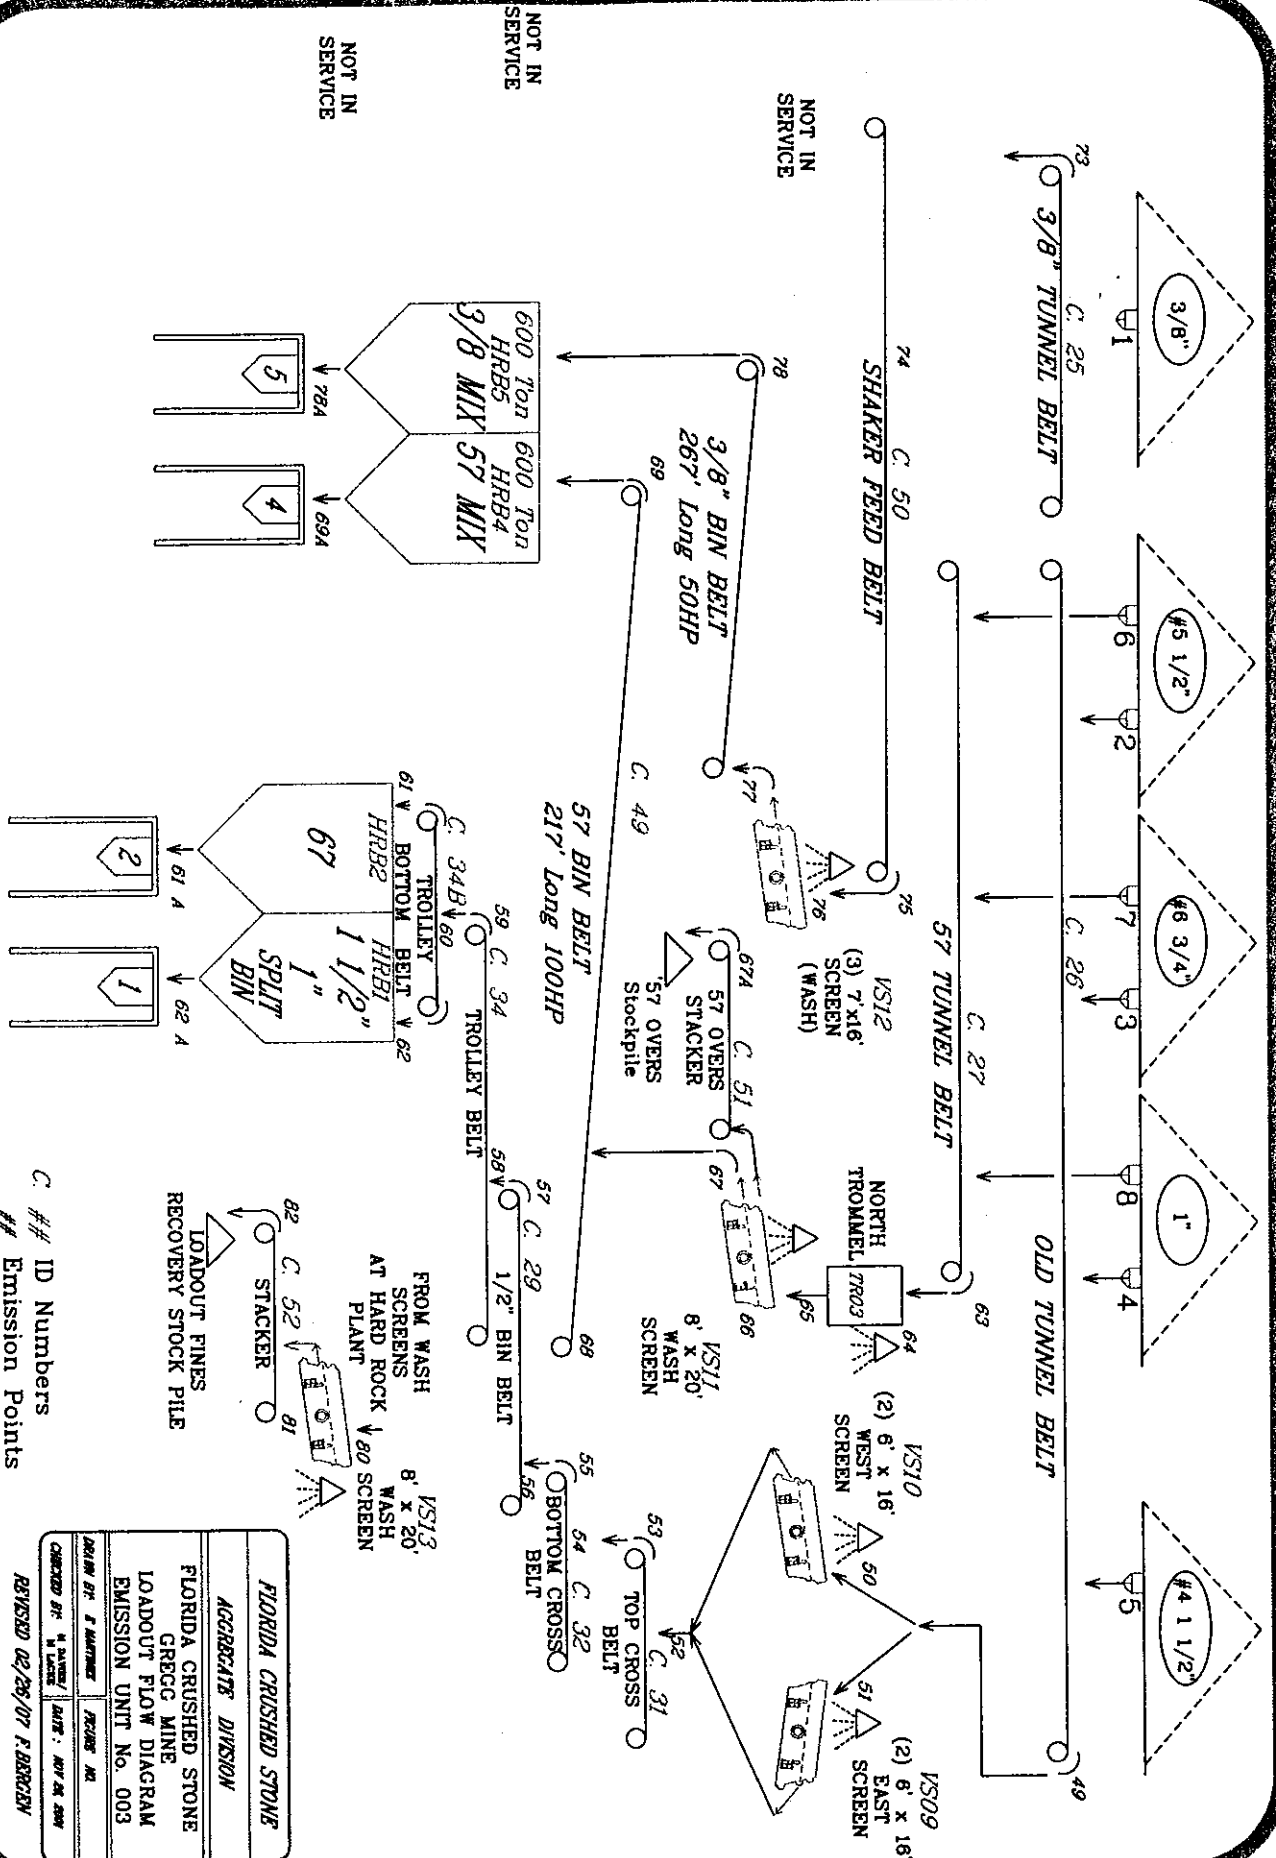

C. ## ID Numbers
Emission Points

FLORIDA CRUSHED STONE	
AGGREGATE DIVISION	
FLORIDA CRUSHED STONE	
GREGG MINE	
LOADOUT FLOW DIAGRAM	
EMISSION UNIT No. 003	
DESIGNED BY: J. MARTINEZ	PROJECT NO.
CHECKED BY: M. L. BROWN	DATE: NOV 28, 2000