


V:\11-CADD\04-Mech\GA03.dwg  
CADD D1-R4

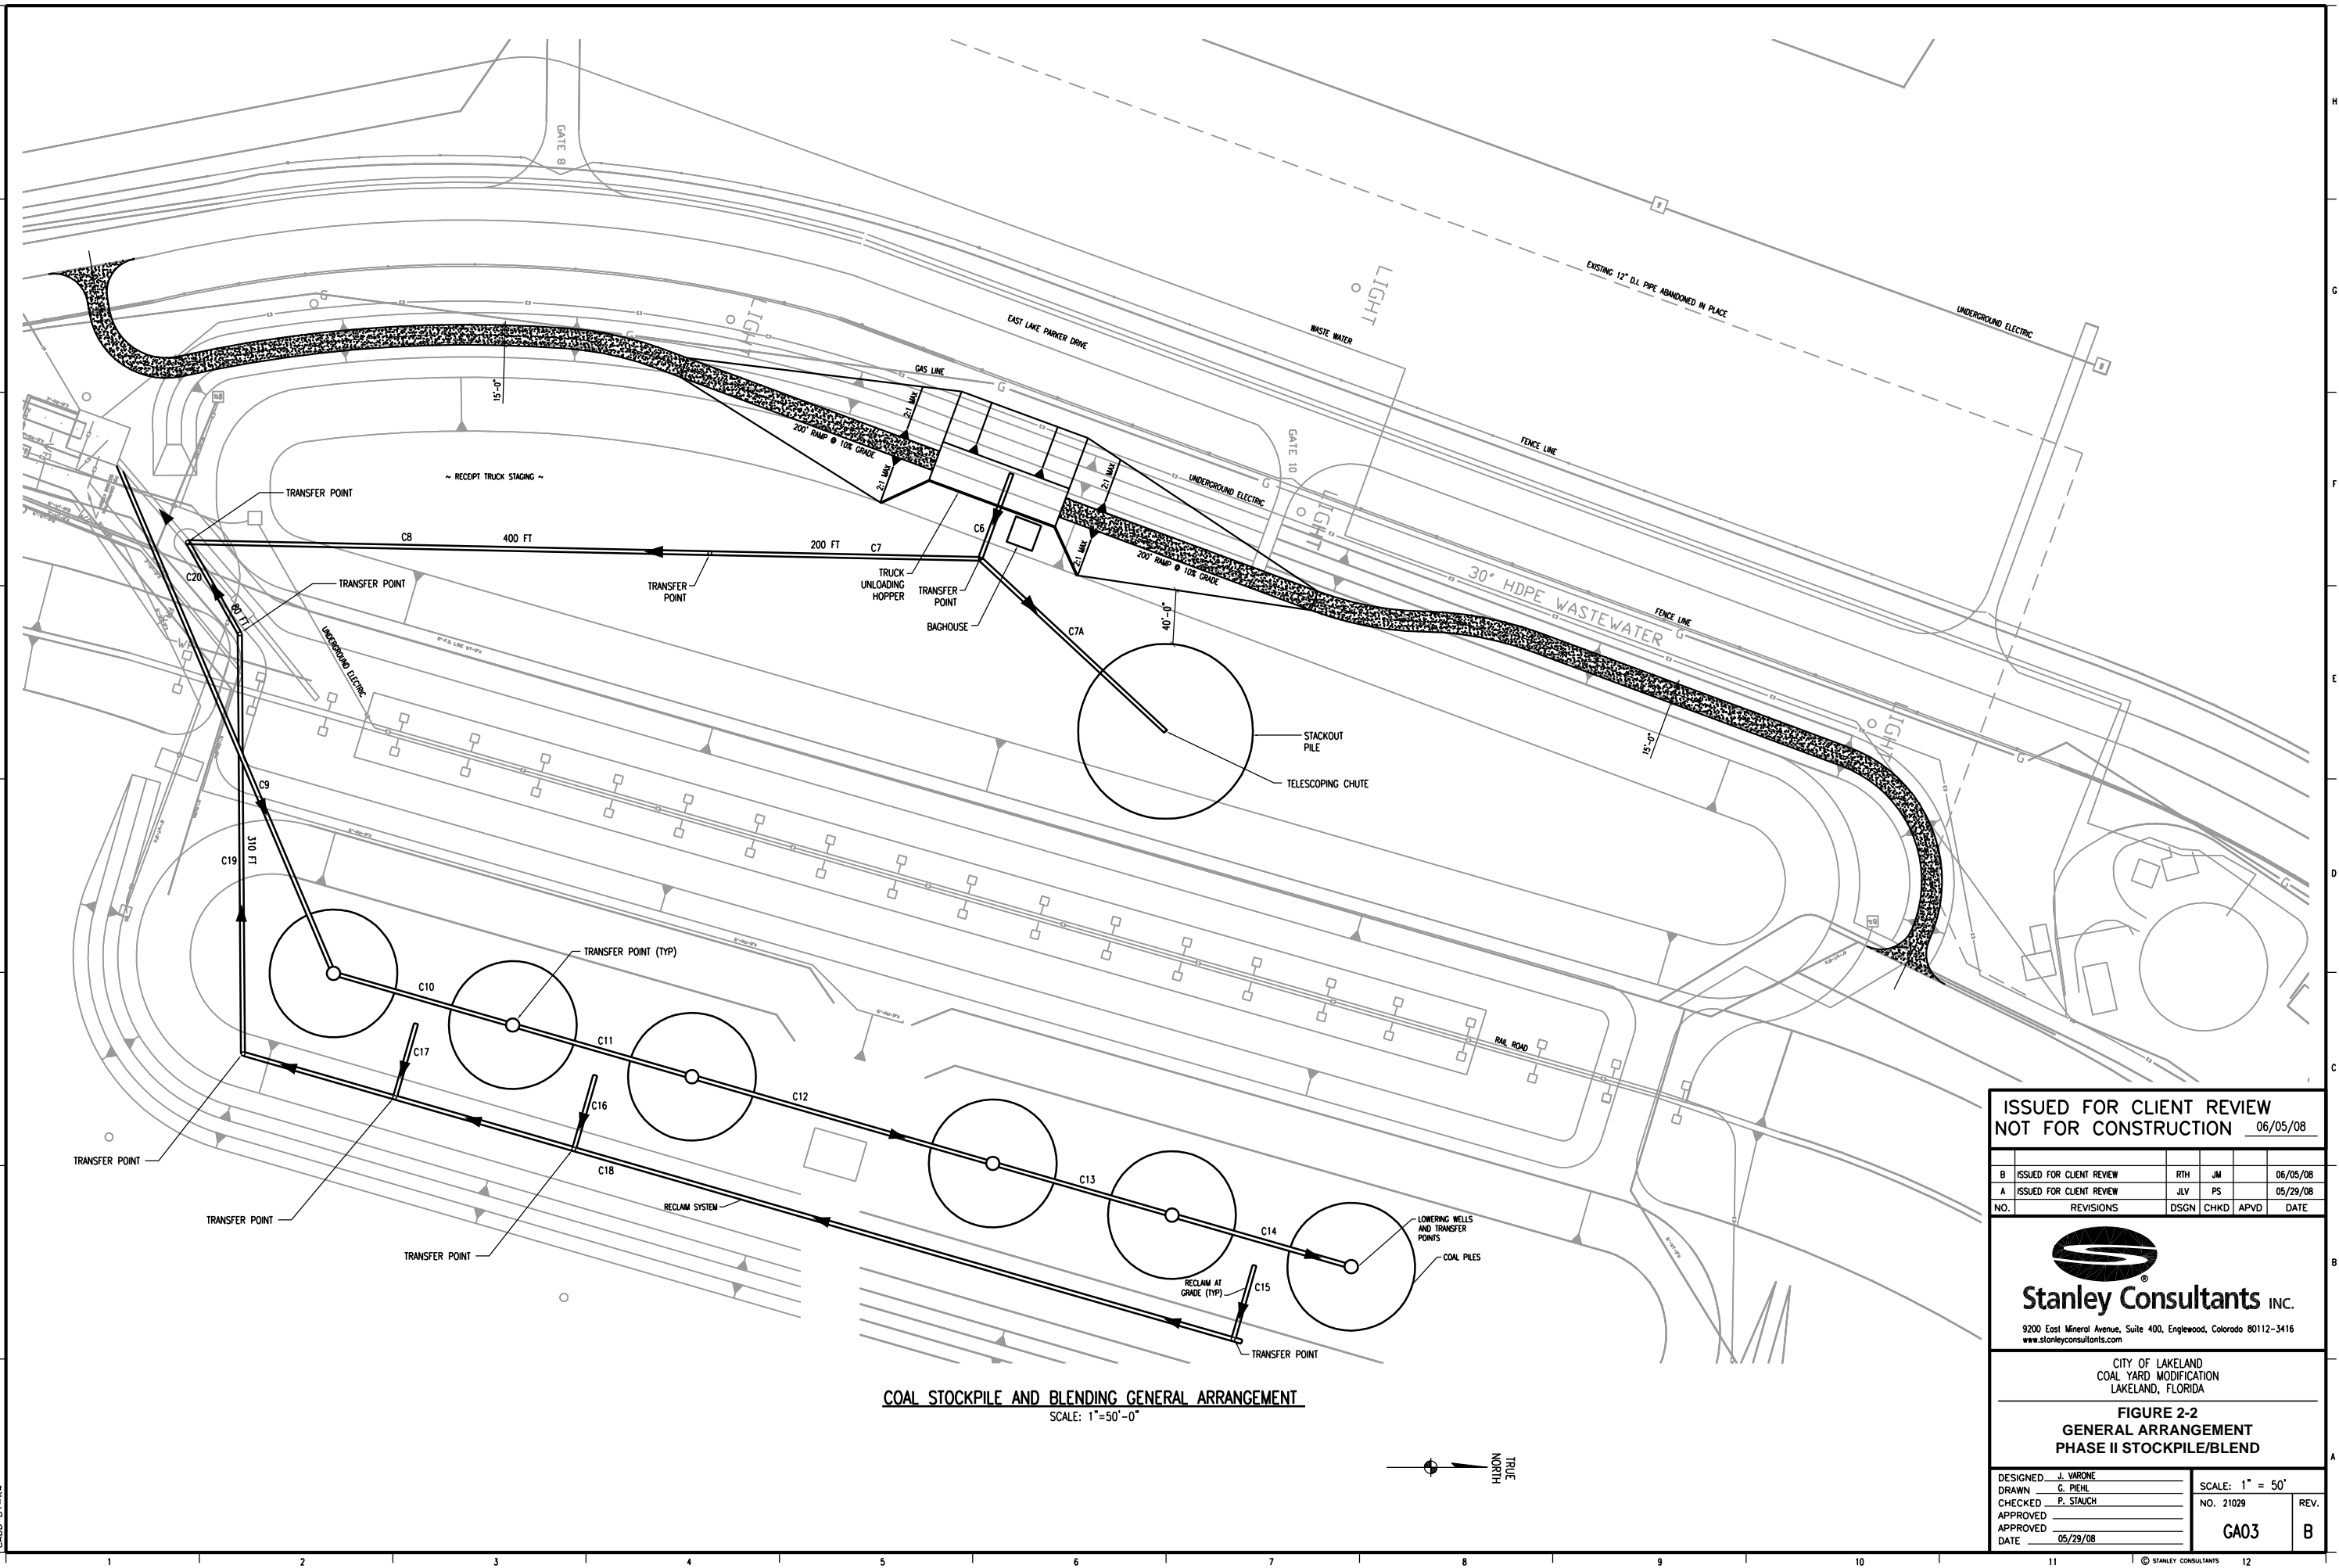

ISSUED FOR CLIENT REVIEW NOT FOR CONSTRUCTION 06/05/08					
B	ISSUED FOR CLIENT REVIEW	RTM	JM		06/05/08
A	ISSUED FOR CLIENT REVIEW	JLV	PS		05/29/08
NO.	REVISIONS	DSGN	CHKD	APVD	DATE

**Stanley Consultants INC.**  
9200 East Mineral Avenue, Suite 400, Englewood, Colorado 80112-3416  
www.stanleyconsultants.com

CITY OF LAKELAND  
COAL YARD MODIFICATION  
LAKELAND, FLORIDA

**FIGURE 2-2  
GENERAL ARRANGEMENT  
PHASE II STOCKPILE/BLEND**

DESIGNED	J. VARRONE	SCALE:	1" = 50'
DRAWN	G. PIEHL	NO.	21029
CHECKED	P. STAUCH	REV.	
APPROVED			
DATE	05/29/08	GA03	B

© STANLEY CONSULTANTS 12