


V:\11-CADD\04-Mech\GA01.dwg
CADD D1-R4

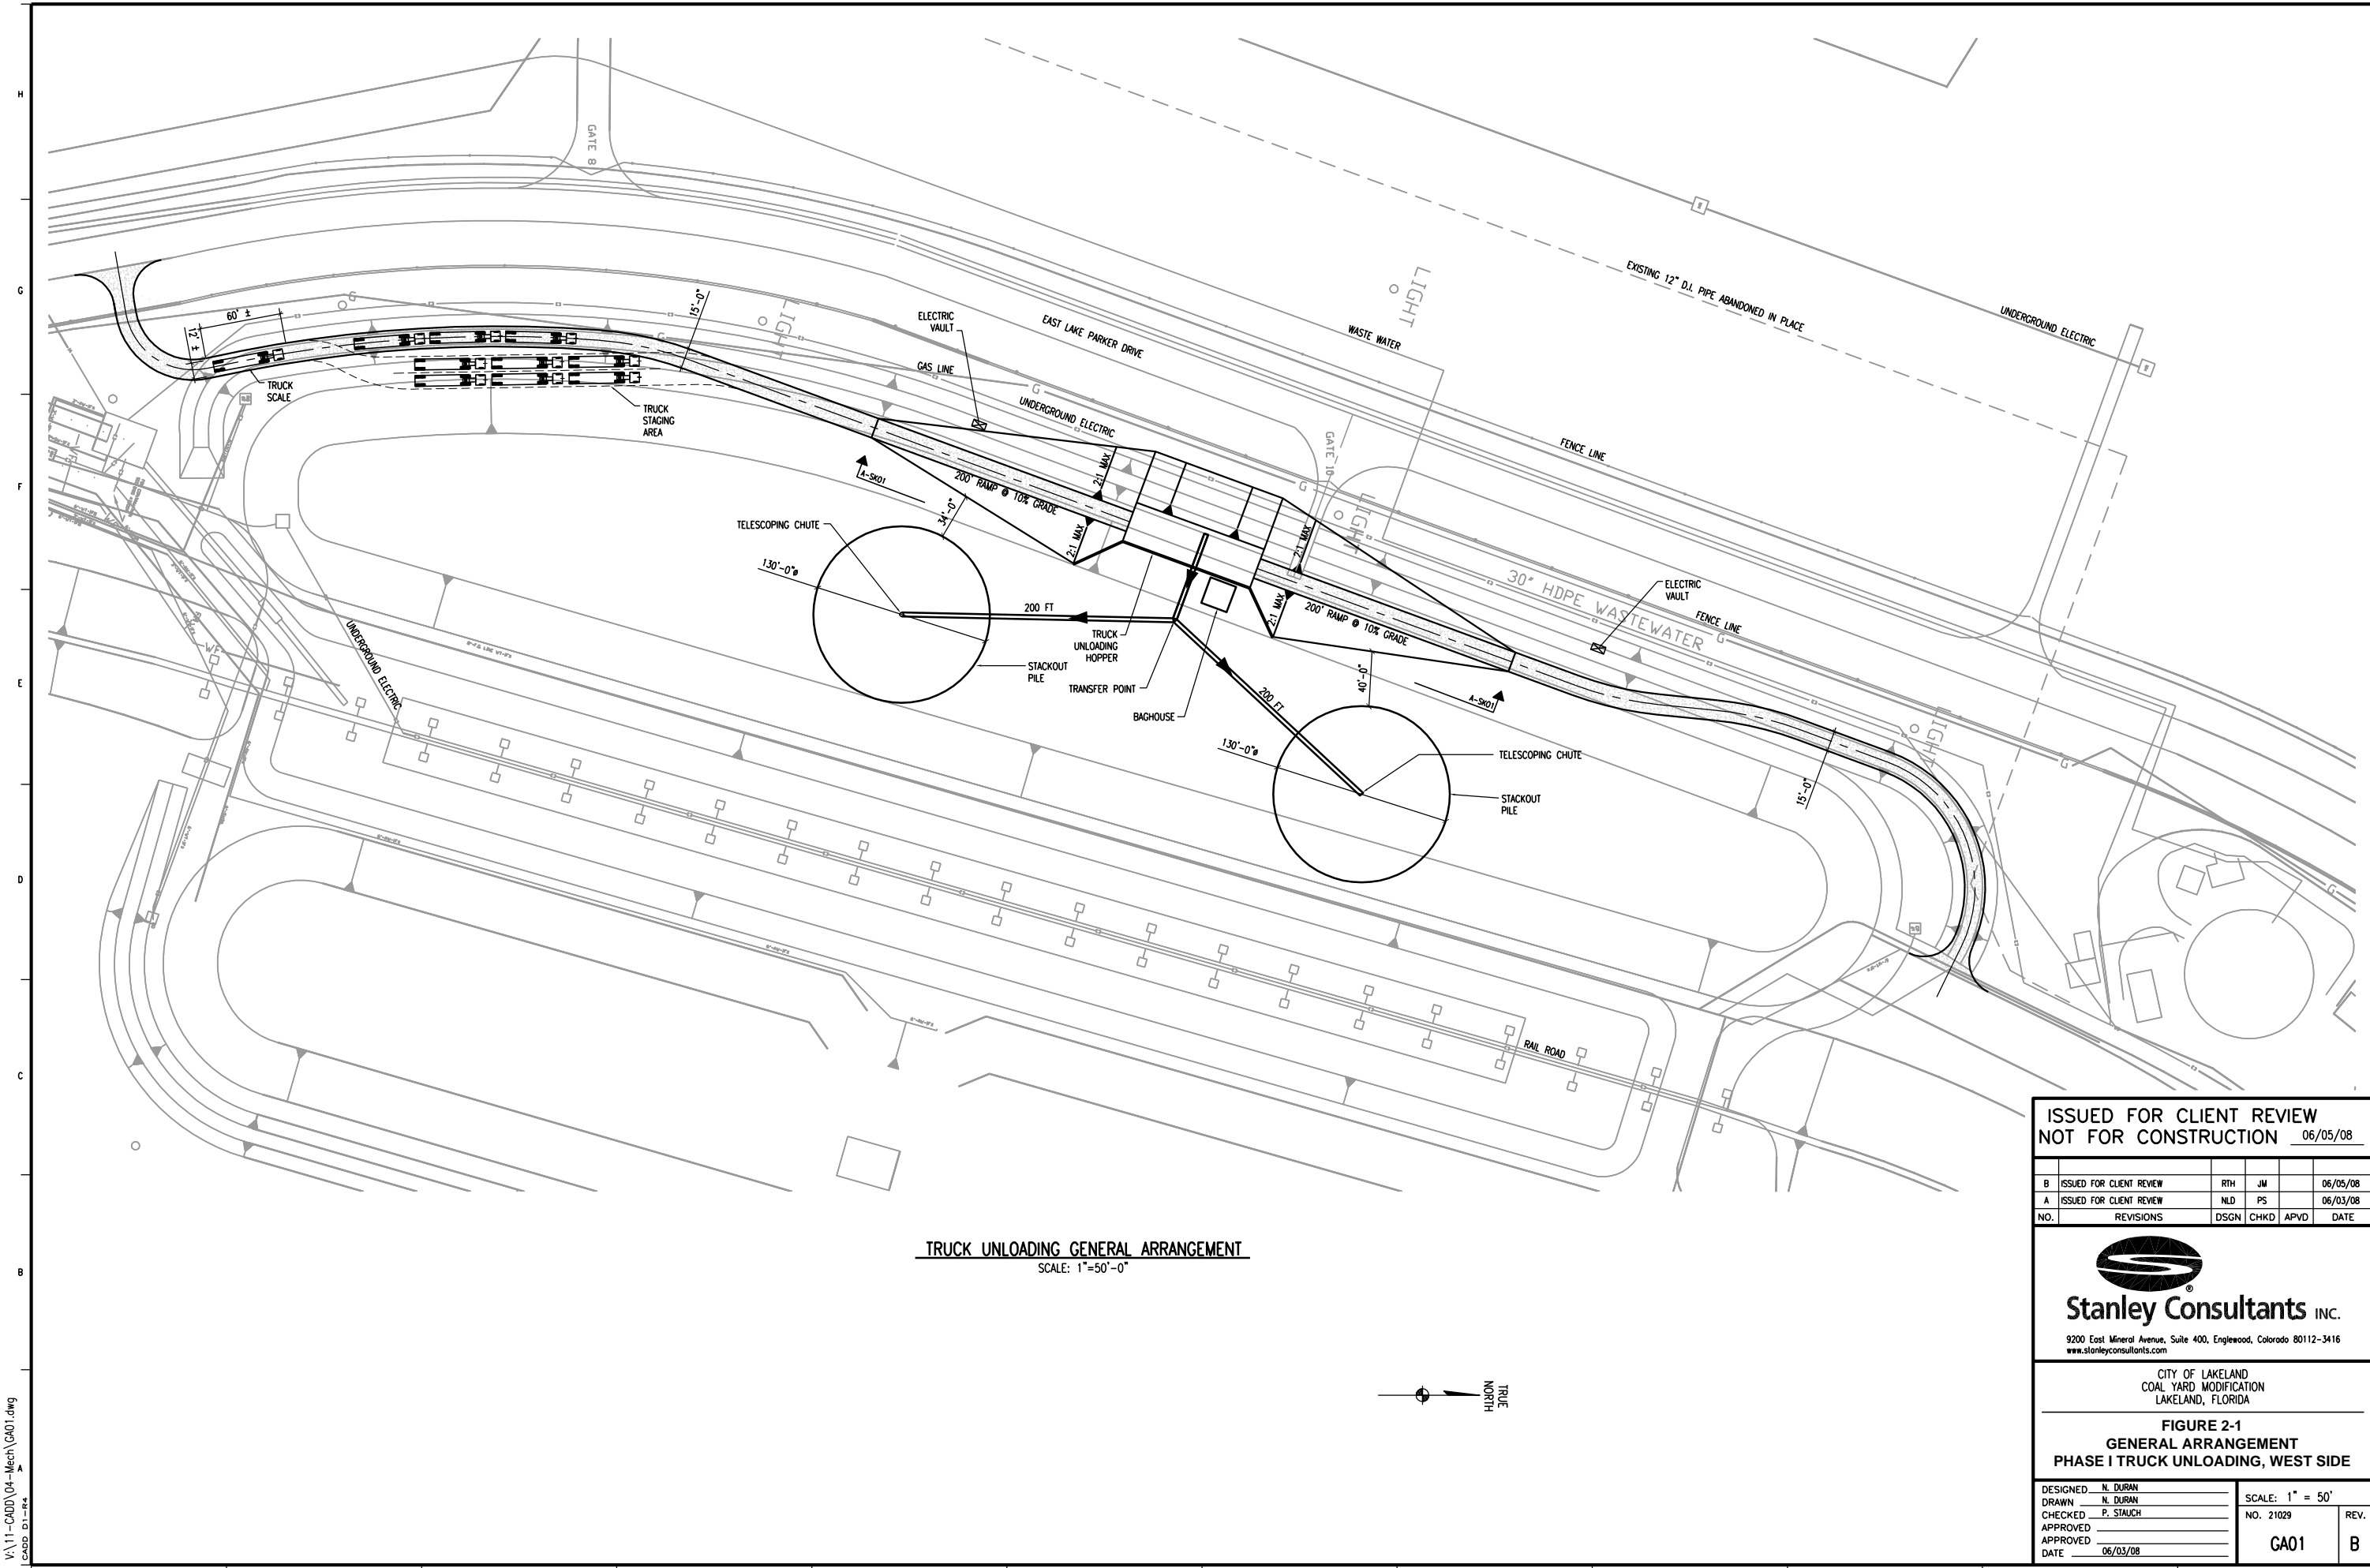


TRUCK UNLOADING GENERAL ARRANGEMENT
SCALE: 1"=50'-0"



ISSUED FOR CLIENT REVIEW
NOT FOR CONSTRUCTION

06/05/08

B	ISSUED FOR CLIENT REVIEW	RTH	JM		06/05/08
A	ISSUED FOR CLIENT REVIEW	NLD	PS		06/03/08
NO.	REVISIONS	DSGN	CHKD	APVD	DATE

**Stanley Consultants** INC.
9200 East Mineral Avenue, Suite 400, Englewood, Colorado 80112-3416
www.stanleyconsultants.com

CITY OF LAKELAND
COAL YARD MODIFICATION
LAKELAND, FLORIDA

**FIGURE 2-1
GENERAL ARRANGEMENT
PHASE I TRUCK UNLOADING, WEST SIDE**

DESIGNED	N. DURAN	SCALE:	1" = 50'
DRAWN	N. DURAN	NO.	21029
CHECKED	P. STAUCH	REV.	
APPROVED			
DATE	06/03/08		

GA01

B