



KOOGLER & ASSOCIATES

ENVIRONMENTAL SERVICES

4014 NW THIRTEENTH STREET
GAINESVILLE, FLORIDA 32609
352/377-5822 ■ FAX/377-7158

KA 123-97-02

MEMORANDUM

RECEIVED

JUL 10 1998

**BUREAU OF
AIR REGULATION**

TO: Cleve Holladay, FDEP
FROM: Pradeep Raval
DATE: July 7, 1998
SUBJECT: Sulfuric Acid Plant No. 6
Farmland Hydro, L.P.
Polk County, Florida

This is a follow up to our telephone conversation regarding the physical barriers proposed by Farmland to preclude public access on to the plant property, as required in Specific Condition 15 of the draft permit.


As previously discussed, the public access is presently adequately precluded from the north, south and west of the proposed No. 6 Sulfuric Acid Plant. However, additional physical barriers will be required to the east of the proposed plant (see attached drawing). Farmland proposes new gates with the fencing marked on the plot plan. This measure is expected to adequately preclude public access, from the east, to the area of concern to you.

It is anticipated that this information will complement the information you already have on the physical barriers at the site to provide the reasonable assurance in order to issue the final permit.

If you have any questions, please call me.

par.

c: C. Jenkins, Farmland

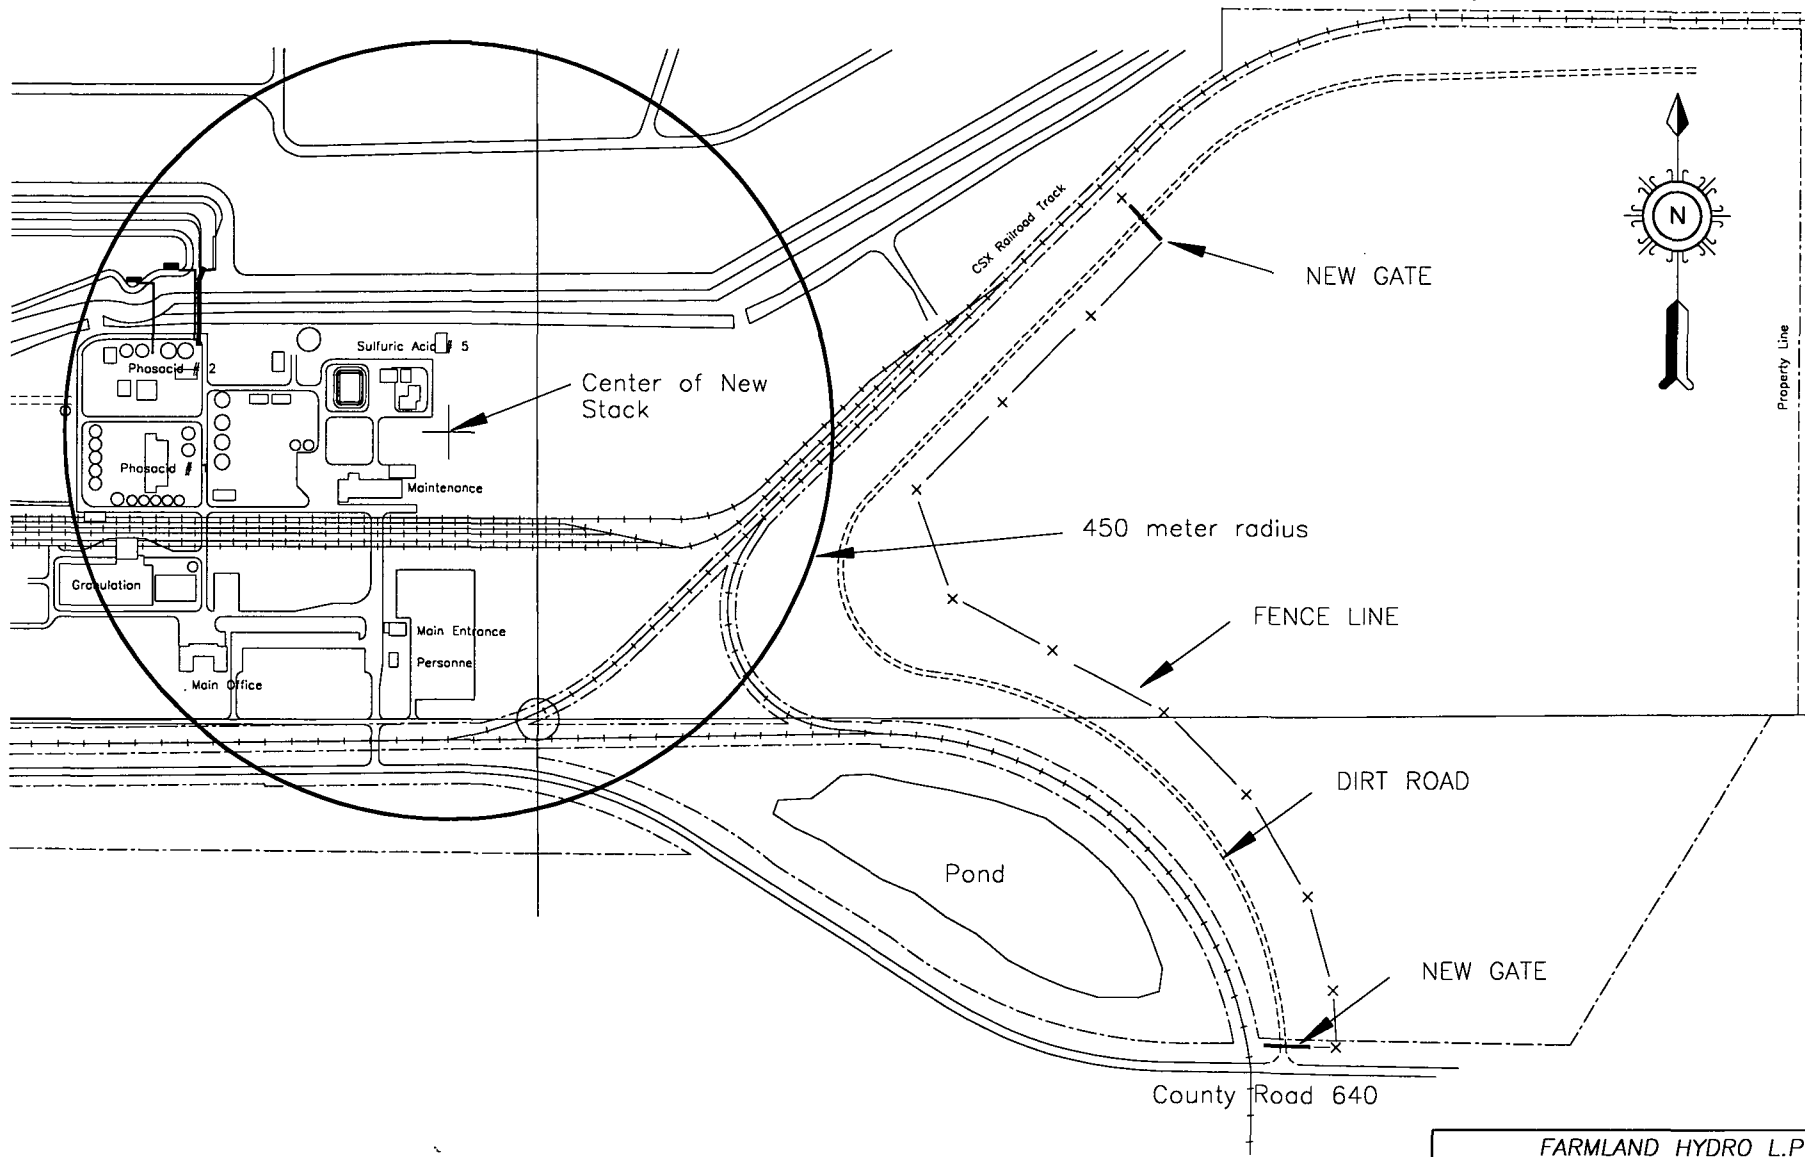

FARMLAND HYDRO L.P.
BARTOW, FLORIDA

FARMLAND HYDRO IMMEDIATE PROPERTY

CHANGE			
DRAWN BY	SCALE	SHEET 2 OF 2	
CWj	NONE	DATE	DRAWING NO.
CHECKED BY		7/7/98	c:\ocadit\sadno6.dwg
APPROVED BY			