



December 18, 2007

FEDEX: TRK# 7988 3364 2494

Florida Department of Environmental Protection
Division of Air Resources Management
Southwest District
3804 Coconut Palm Drive
Tampa, Florida 33619

Dept. of Environmental
Protection

Re: **Permit Renewal Application**
Permit No: 1190009-008-AO
Progress Rail Services
4198 East C-462
Wildwood, Florida 34785

DEC 19 2007

Southwest District

Dear Sir/Madam:

The above-referenced permit that was issued for operation of a cyclone separator at the Progress Rail Services (PRS) facility in Wildwood, Florida is scheduled to expire on March 21, 2008. PRS wishes to renew the permit. Two copies of an "Application for Non-Title V Air Permit Renewal" form (Form No. 62-210.900(4)) and a check (No: 838747) for \$1,000.00 to cover the application fee are enclosed to support renewal. The unit and operating conditions remain similar to the descriptions in the current permit.

The facility is presently accumulating sufficient cable to conduct the visible emissions (VE) test required in the 12-month period prior to the expiration of the current permit. The test is planned for January 2008, and results will be forwarded to the Southwest District Office of the Department of Environmental Protection upon completion.

If you have questions or need more information, please contact me at (256) 505-6022 or Ron Patterson at (800) 245-4985.

Sincerely,


A handwritten signature in black ink that reads "M.P. Vanden Bergh".

Michael P. Vanden Bergh
Director of Environmental Services
Progress Rail Services Corporation

Enclosures

Cc: Ron Patterson
Steve Hunt

C:\Wildwood\Air Permit Renewal 2008 - Cyclone

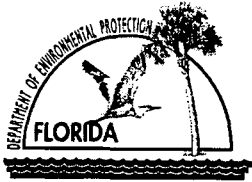

Department of Environmental Protection

Division of Air Resources Management

APPLICATION FOR NON-TITLE V AIR PERMIT RENEWAL

See Instructions for Form No. 62-210.900(4)

I. APPLICATION INFORMATION

Identification of Facility

1. Facility Owner/Company Name: Progress Rail Services Corporation	
2. Site Name: Wildwood Facility	
3. Facility Identification Number: 0009	4. Facility Status Code: A

Application Contact

1. Name and Title of Application Contact: Michael P. Vanden Bergh Director of Environmental Services
2. Application Contact Mailing Address: Organization/Firm: Progress Rail Services Corporation Street Address: P. O. Box 1037 City: Albertville State: Alabama Zip Code: 35950
3. Application Contact Telephone Numbers: Telephone: (256) 505-6022 Fax: (256) 505-6454

Application Processing Information (DEP Use)


1. Date of Receipt of Application:	December 19, 2007
2. Permit Number:	1190009-009-A0

Dept. of Environmental
Protection

DEC 19 2007

Southwest District

Owner/Authorized Representative

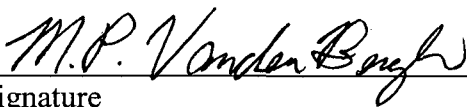1. Name and Title of Owner/Authorized Representative: Michael P. Vanden Bergh Director of Environmental Services
2. Owner/Authorized Representative Mailing Address: Organization/Firm: Progress Rail Services Corporation Street Address: P. O. Box 1037 City: Albertville State: Alabama Zip Code: 35950
3. Owner/Authorized Representative Telephone Numbers: Telephone: (256) 505-6022 Fax: (256) 505-6454
4. Owner/Authorized Representative Statement: <i>I, the undersigned, am the owner or authorized representative* of the facility addressed in this Application for Air Permit. I hereby certify, based on information and belief formed after reasonable inquiry, that the statements made in this application are true, accurate and complete and that, to the best of my knowledge, any estimates of emissions reported in this application are based upon reasonable techniques for calculating emissions. Further, I agree to operate and maintain the air pollutant emissions units and air pollution control equipment described in this application so as to comply with all applicable standards for control of air pollutant emissions found in the statutes of the State of Florida and rules of the Department of Environmental Protection and revisions thereof. I understand that a permit, if granted by the Department, cannot be transferred without authorization from the Department, and I will promptly notify the Department upon sale or legal transfer of any permitted emissions unit.</i>  Signature _____ Date <u>12-18-07</u>

* Attach letter of authorization if not currently on file.

Dept. of Environmental
Protection

DEC 19 2007

Southwest District

Scope of Application

Emissions Unit ID	Description of Emissions Unit	Permit Type	Processing Fee
002	Cyclone Separator	AO2B	\$1,000.00

Application Processing Fee

Check one: [X] Attached - Amount: \$1,000.00 [] Not Applicable

Application Comment

II. FACILITY INFORMATION

Facility Contact

1. Name and Title of Facility Contact: Steve Hunt Facility Manager
2. Facility Contact Mailing Address: Organization/Firm: Progress Rail Services Street Address: 4198 East C-462 City: Wildwood State: Florida Zip Code: 34785
3. Facility Contact Telephone Numbers: Telephone: (352) 748-8008 Fax: (352) 748-7377

Facility Supplemental Requirements

1. Area Map Showing Facility Location: <input checked="" type="checkbox"/> Attached, Document ID: <u>Figure 1</u> [<input type="checkbox"/>] Not Applicable [<input type="checkbox"/>] Waiver Requested
2. Facility Plot Plan: <input checked="" type="checkbox"/> Attached, Document ID: Site Plan [<input type="checkbox"/>] Not Applicable [<input type="checkbox"/>] Waiver Requested
3. Process Flow Diagram(s): <input checked="" type="checkbox"/> Attached, Document ID: <u>Figure 2</u> [<input type="checkbox"/>] Not Applicable [<input type="checkbox"/>] Waiver Requested
4. Precautions to Prevent Emissions of Unconfined Particulate Matter: [<input type="checkbox"/>] Attached, Document ID: _____ [X] Not Applicable [<input type="checkbox"/>] Waiver Requested

Facility Comment

III. EMISSIONS UNIT INFORMATION

A separate Emissions Unit Information Section must be completed for each emissions unit addressed in this Application for Non-Title V Air Permit Renewal. If submitting the form in hard copy, indicate, in the space provided at the top of each page, the Emissions Unit ID of the emissions unit addressed on the page, as given in the unit's most current air operation permit.

Emissions Unit Description and Status

1. Description of Emissions Unit Addressed in This Section (limit to 60 characters): Cyclone Separator	
2. Emissions Unit Status Code: A	3. Long-Term Reserve Shutdown Date: N/A
3. Control Equipment Method/Description (limit to 200 characters per device or method): Triple/S Dynamics Model SV-70 Cyclone Separator	

Emissions Unit Operating Capacity and Schedule



1. Maximum Heat Input Rate:	N/A	mmBtu/hr
2. Maximum Incineration Rate:	N/A lb/hr	tons/day
3. Maximum Process or Throughput Rate:	8 tons/hr	
4. Maximum Production Rate:	N/A	
5. Requested Maximum Operating Schedule:	24 hours/day	7 days/week
	52 weeks/year	hours/year

Emissions Unit Supplemental Requirements

1. Fuel Analysis or Specification <input type="checkbox"/> Attached, Document ID: _____ <input checked="" type="checkbox"/> Not Applicable <input type="checkbox"/> Waiver Requested
2. Compliance Test Report <input type="checkbox"/> Attached, Document ID: _____ <input checked="" type="checkbox"/> Not Applicable <input type="checkbox"/> Previously submitted, Date: _____
3. Procedures for Startup and Shutdown <input type="checkbox"/> Attached, Document ID: _____ <input checked="" type="checkbox"/> Not Applicable <input type="checkbox"/> Waiver Requested
4. Operation and Maintenance Plan <input type="checkbox"/> Attached, Document ID: _____ <input checked="" type="checkbox"/> Not Applicable <input type="checkbox"/> Waiver Requested
5. Other Information Required by Rule or Statute <input type="checkbox"/> Attached, Document ID: _____ <input checked="" type="checkbox"/> Not Applicable

Emissions Unit Comment


Site Location:
Sumter County.
Wildwood, Florida

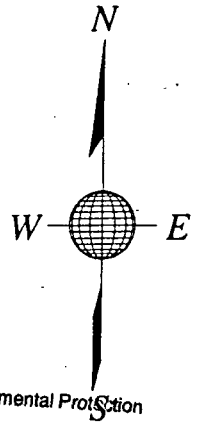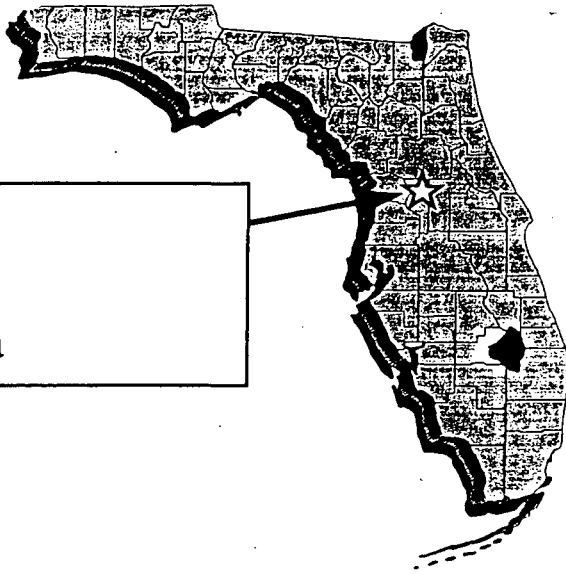

Dept. Of Environmental Protection

DEC 19 2007

Southwest District

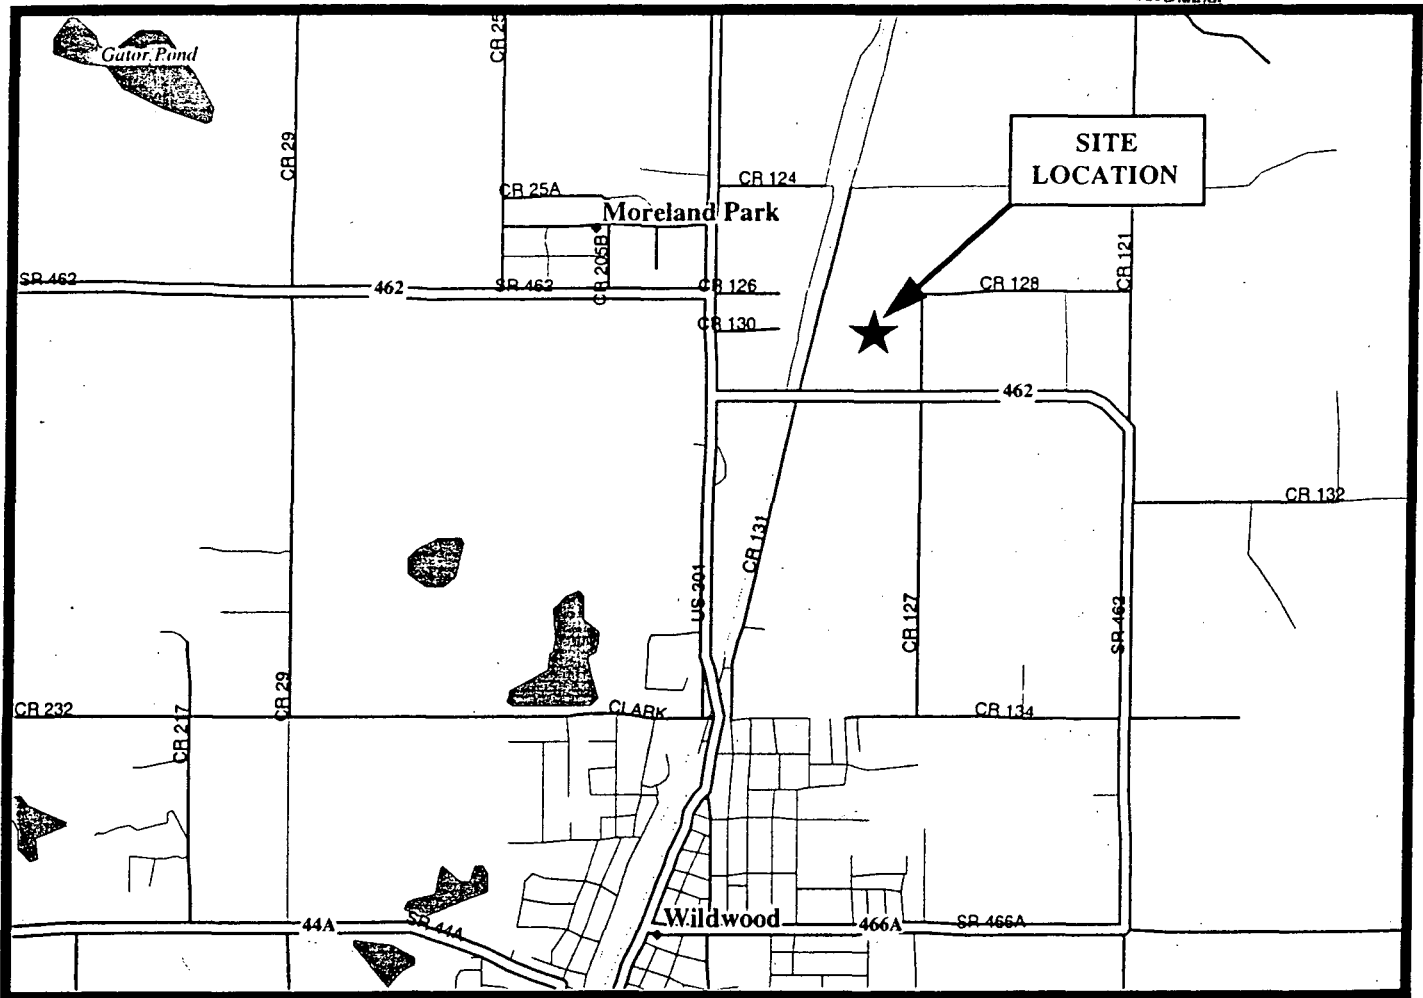

DRAWING STATUS DRAFT FINAL

PROJECT NO.: 2212-97-4062	PROJECT MANAGER: KATHLEEN DONNELLY		
SCALE: NOT TO SCALE	CADD ID: 4062-001.PPT	PLOT DATE: 9/15/97	CHK BY: K.D.
REVISION NO.:	REV DATE:	DRN BY: J.S.R.	APPVD BY: K.D.
		DRN DATE: 9/15/97	APPVD DATE: 9/15/97

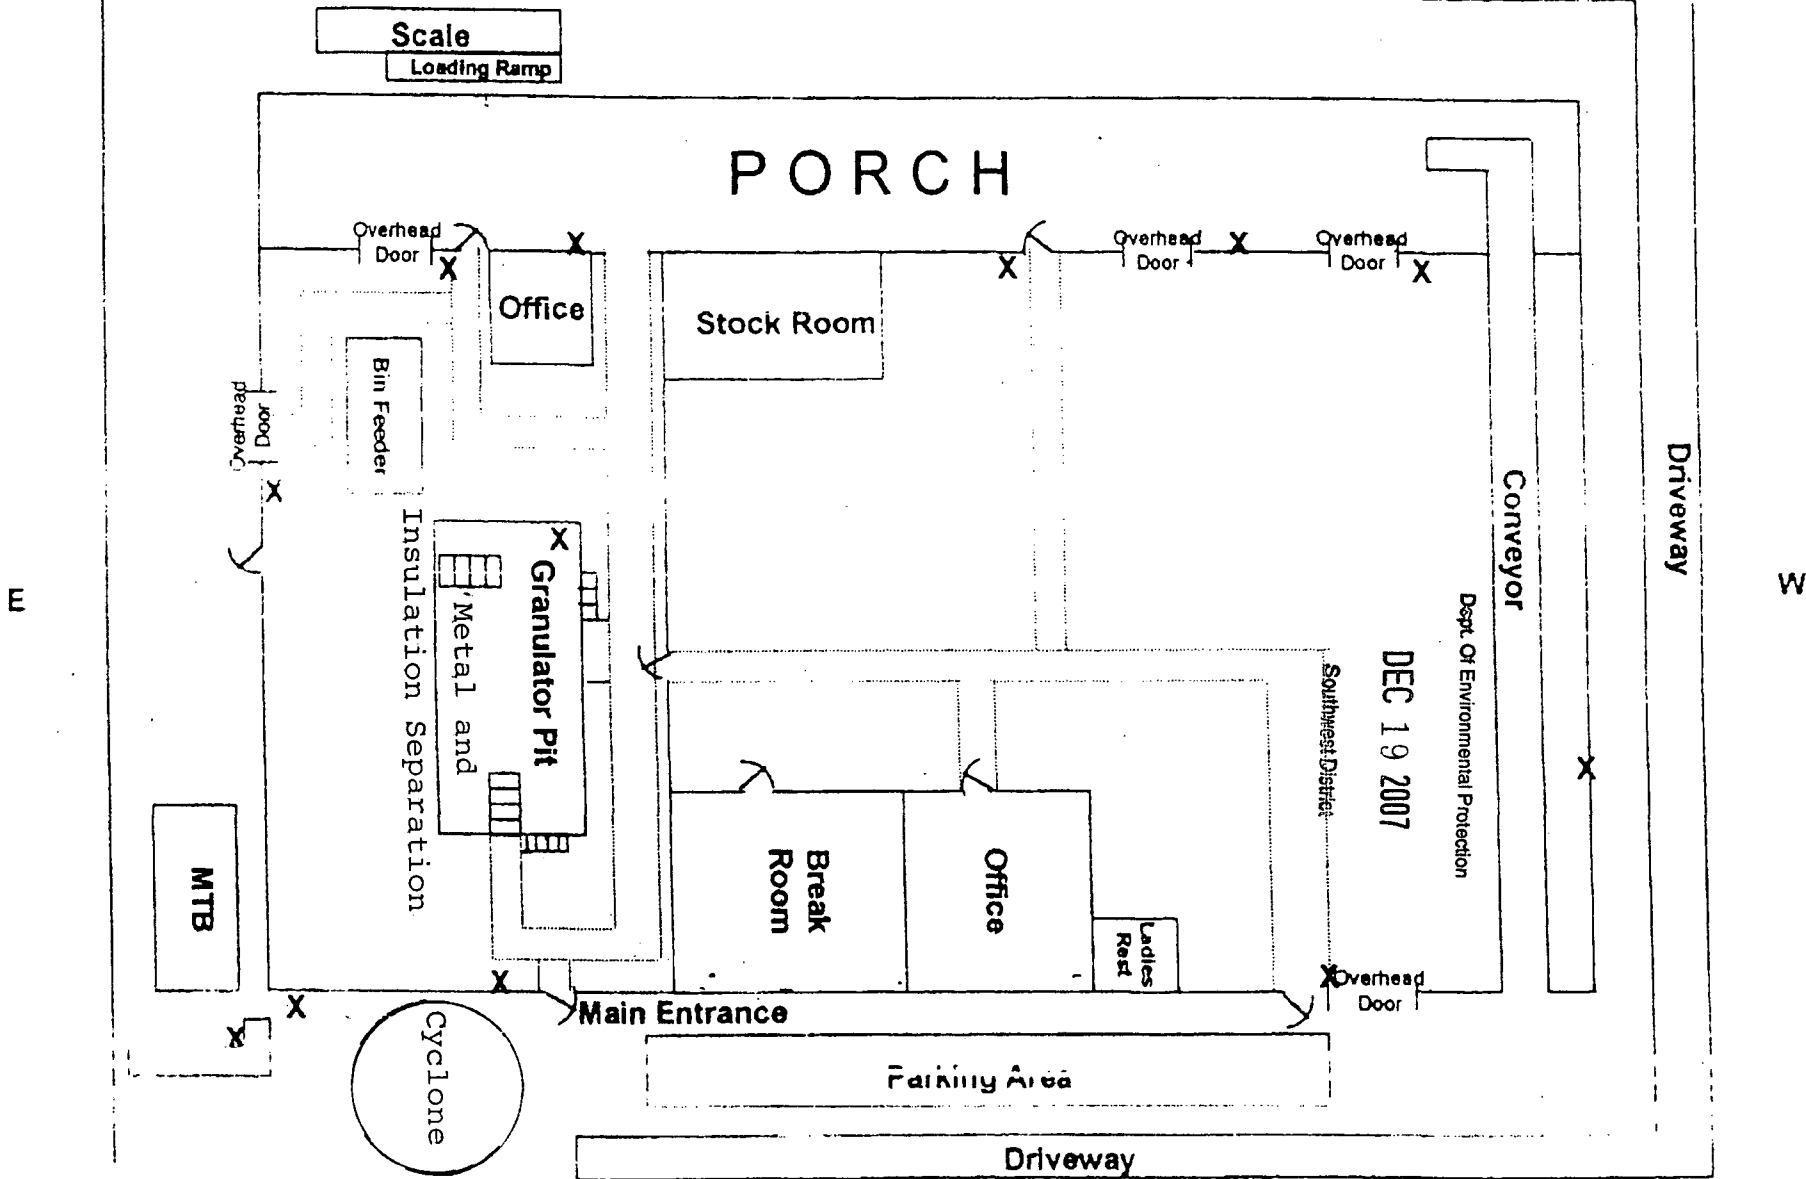


FIGURE 1
SITE VICINITY MAP
WILDWOOD POWER CABLE
RECLAMATION FACILITY LOCATION SITE MAP
WILDWOOD, FLORIDA

FPC Gate

S

Front Gate



X- Indicates Fire Extinguisher Location
 < Indicates Exit Door

NOTE: A FIRE EXTINGUISHER IS LOCATED ON EACH PIECE OF MOBILE EQUIPMENT

N

SITE PLAN
Progress Rail Services - Wildwood

Evacuation Route Use South Side of Building and Meet at FPC Gate
 Alternate Evacuation Route Use Any Exit and Meet at Front Gate