


PROPERTY BOUNDARY

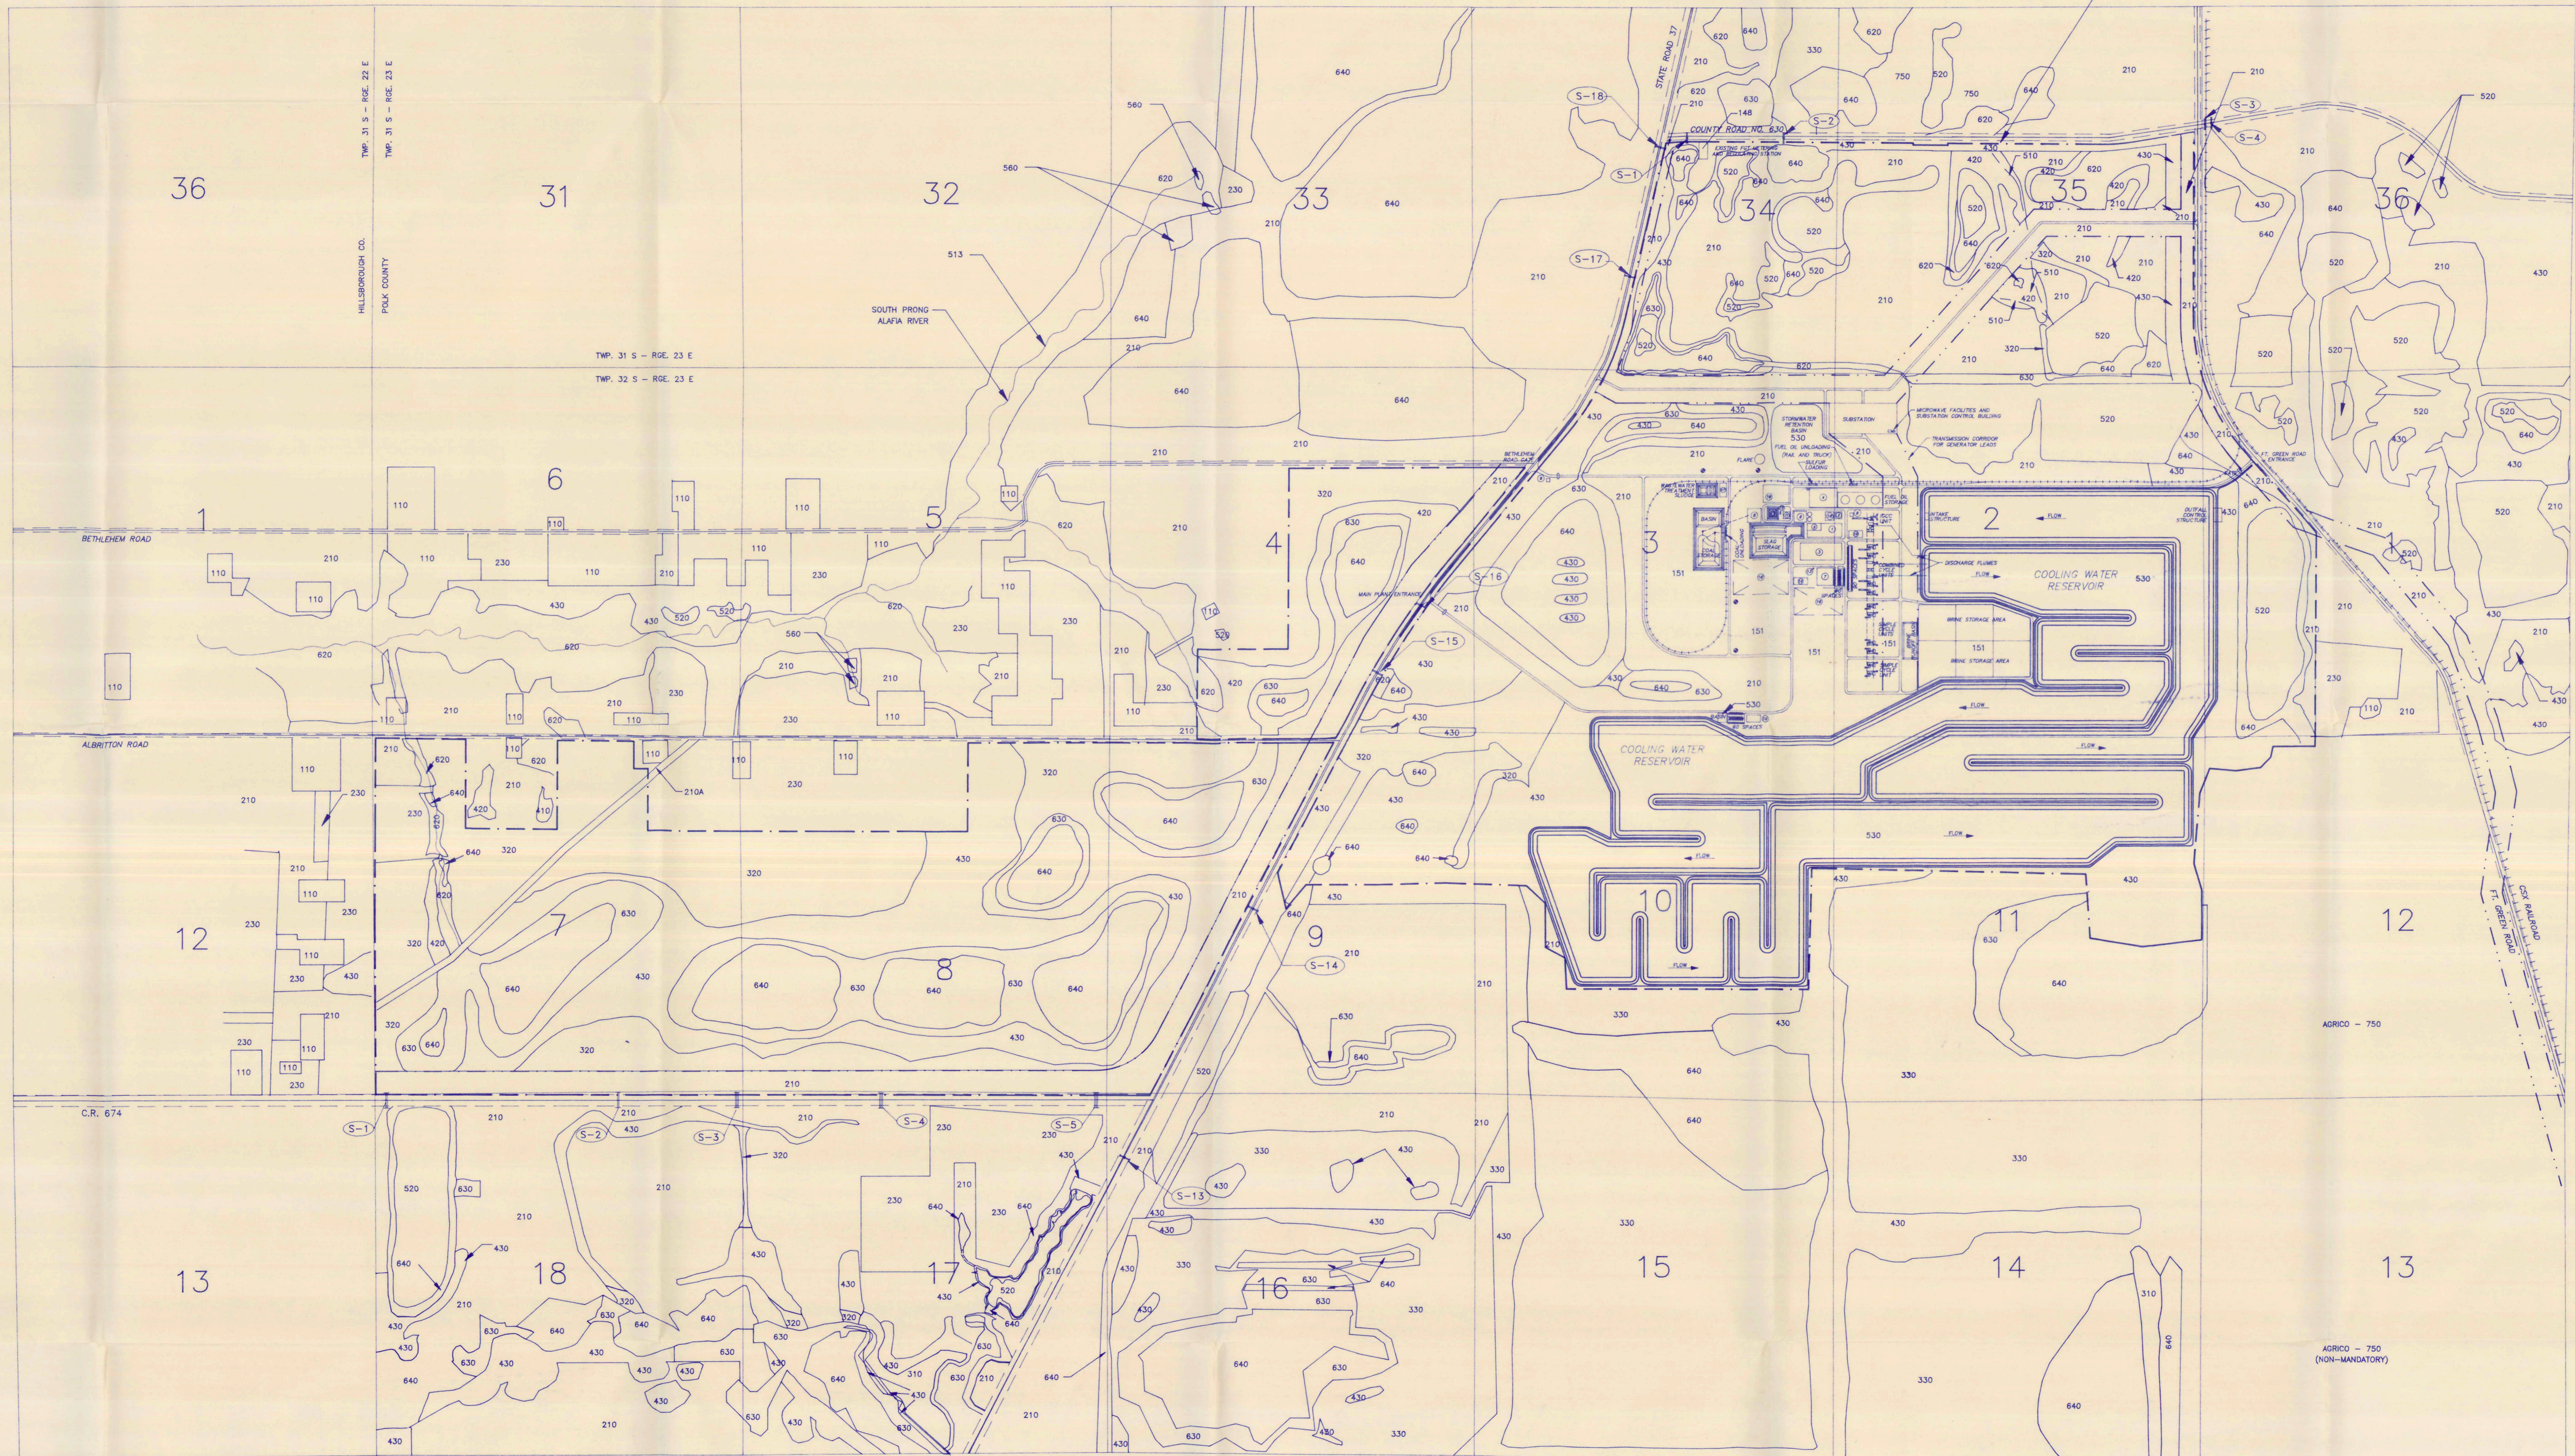

POST RECLAMATION VEGETATION WITHIN PROJECT BOUNDARY			
	NON-MANDATORY ACRES	MANDATORY ACRES	TOTAL ACRES
140	0	3	3
148	0	1	1
151	0	337	337
210A	0	13	13
210	211	430	641
230	0	18	18
320	4	577	581
330	6	0	6
420	26	0	26
430	34	722	756
520	165	87	252
530	0	840	840
620	40	21	61
630	11	299	310
640	23	405	428
TOTAL	523	3825	4348

- BUILDING KEY**
- 1 GASIFICATION & GAS COOLING
 - 2 ACID GAS REMOVAL
 - 3 OXYGEN PLANT
 - 4 SULFUR RECOVERY & TAIL GAS TREATING
 - 5 HOT GAS CLEANUP
 - 6 MAKE-UP WATER TREATING
 - 7 CONTROL AND GENERAL SERVICES BUILDING
 - 8 COAL GRINDING
 - 9 CONSTRUCTION POWER FACILITIES
 - 10 ADMINISTRATION BUILDING & VISITORS CENTER
 - 11 INDUSTRIAL WASTE TREATMENT FACILITY & HOLDING BASIN
 - 12 SANITARY WASTE TREATMENT
 - 13 48 V BATTERY, PRX, & RTU
 - 14 CONSTRUCTION WAREHOUSE
 - 15 MAINTENANCE SHOP
 - 16 CONSTRUCTION LAYDOWN & TEMPORARY CONSTRUCTION PERSONNEL PARKING
 - 17 MOBILE EQUIPMENT MAINTENANCE SHOP
 - 18 OFF-GAS TREATMENT
 - 19 IGCC WASTEWATER TREATMENT

NOTES:
 1. COOLING WATER RESERVOIR MAKEUP TO BE SUPPLIED BY GROUNDWATER.
 2. POST RECLAMATION VEGETATION IN SECTION 34, TOWNSHIP 31 SOUTH, RANGE 23 EAST, WAS SUPPLIED BY IMCF AND MAY REFLECT EXPORTATION OF OVERBURDEN AND MAY NOT BE CONSISTENT WITH APPROVED PROGRAM.

FIGURE: 7
 SOURCE: ECT/UEC/AGRICO/SEMINOLE/IMCF
 DATE: 7/17/92
 FILE: POSTVG17

TITLE: CONCEPTUAL SITE AND
 POSTRECLAMATION PLAN
 SCALE: 1 in = 1000 ft
 PROJECT: 90263-0407

TAMPA ELECTRIC COMPANY
POLK POWER STATION PROJECT
 A TECO ENERGY COMPANY